


TOWER-A

TOWER-B

TOWER-C

TOWER-D

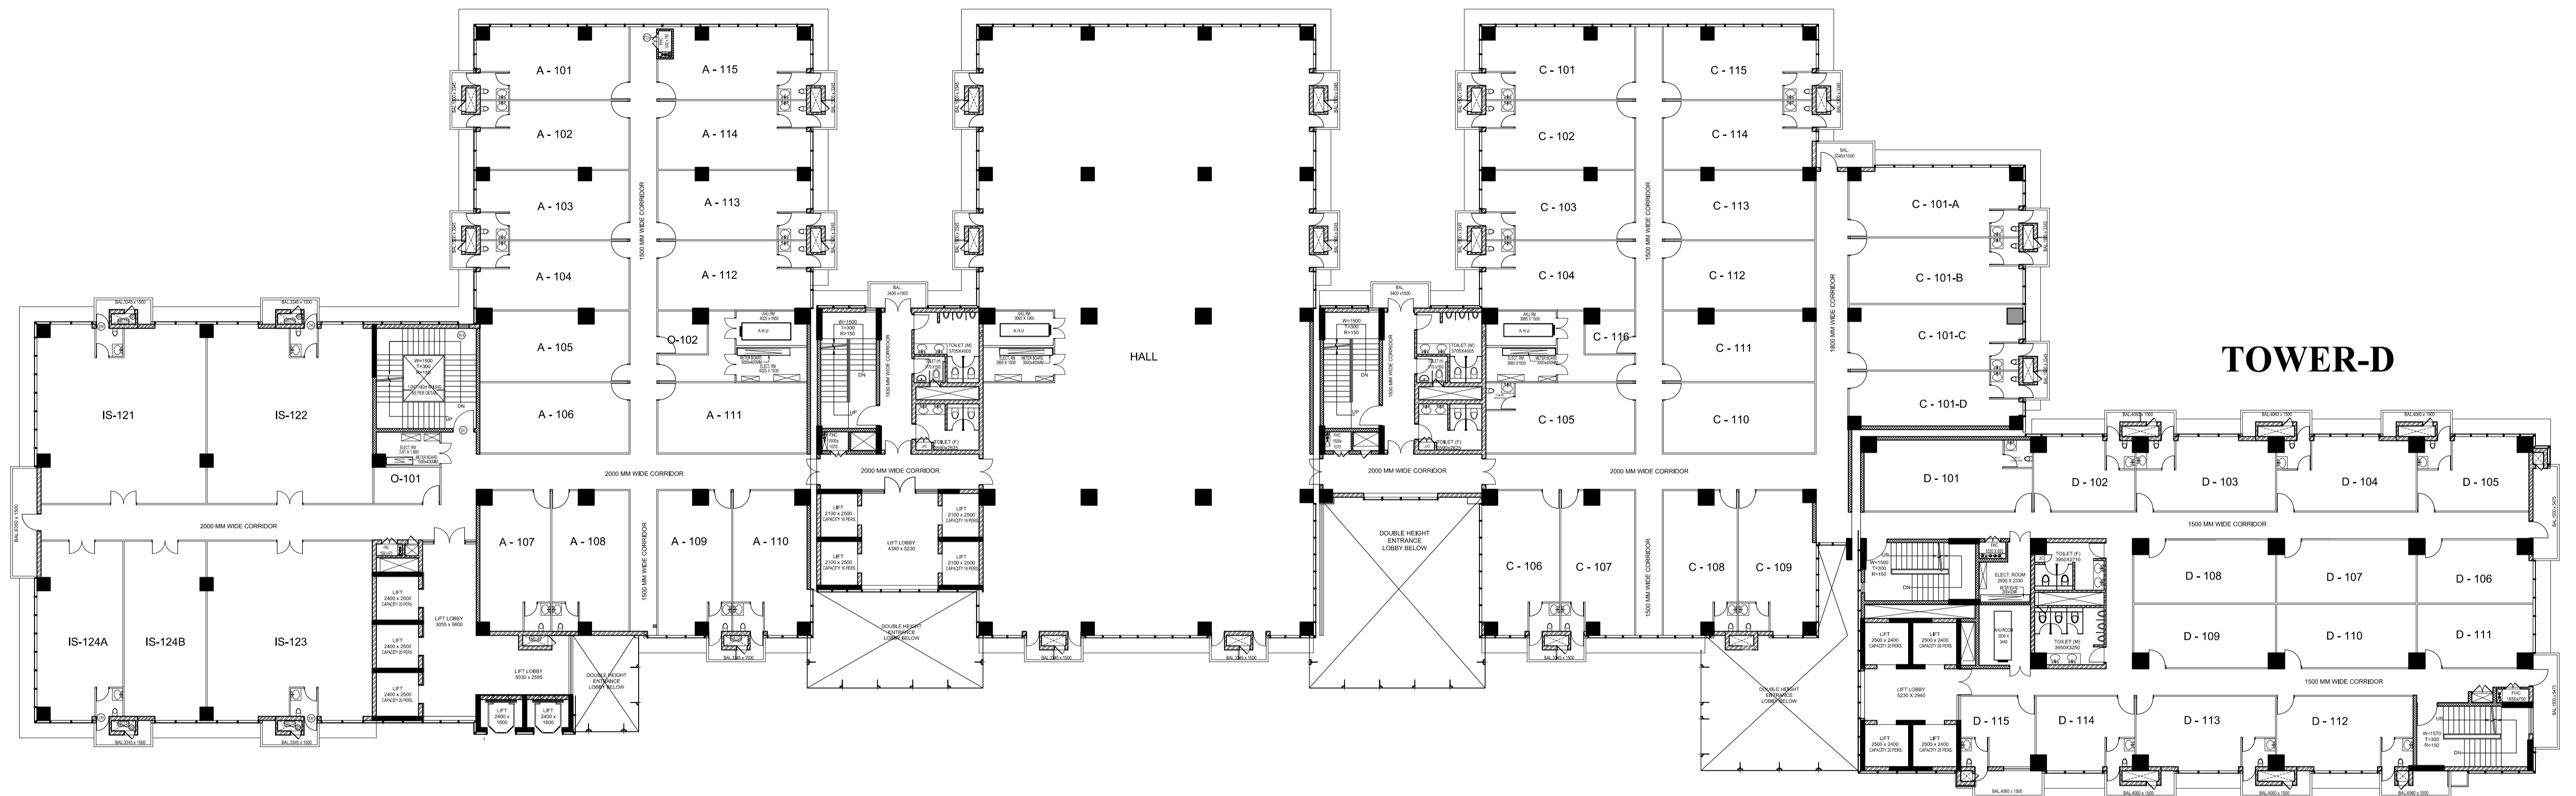


1ST FLOOR PLAN

**TOWER-A**


**TOWER-B**

**TOWER-C**

**TOWER-D**

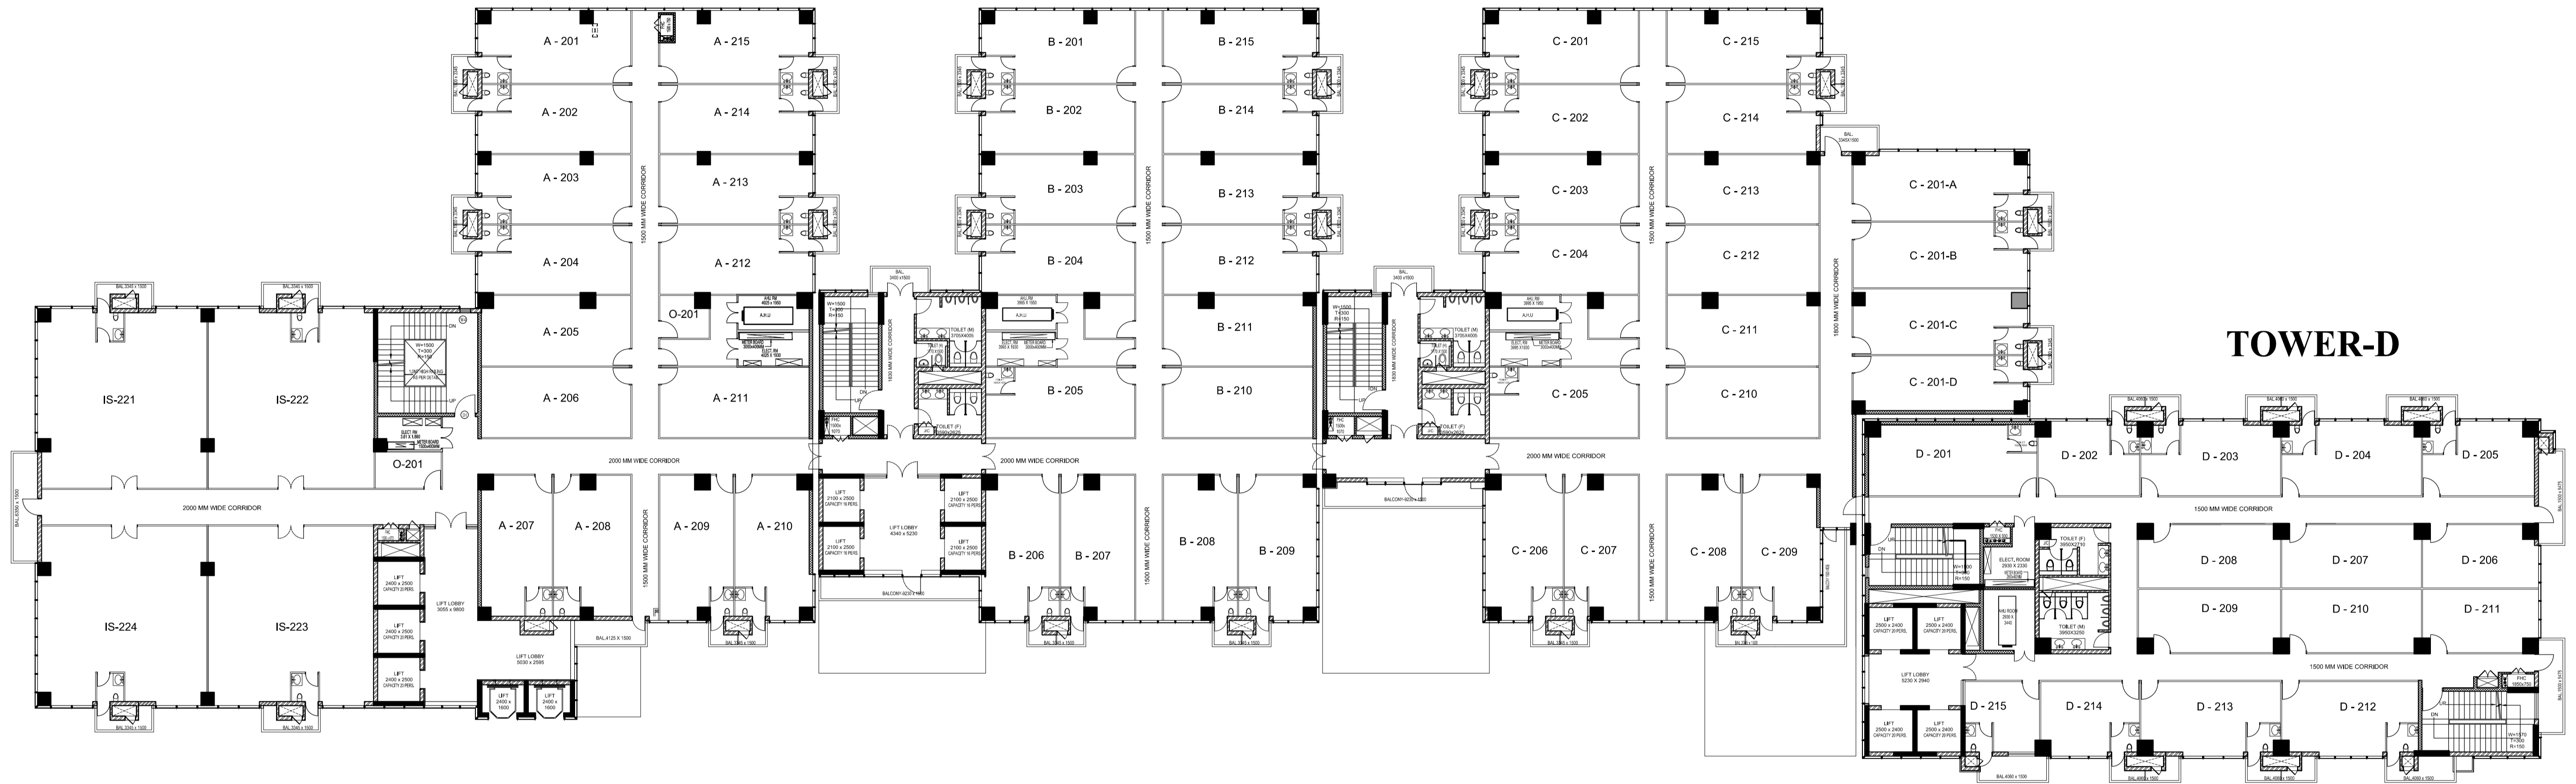

**2ND FLOOR PLAN**

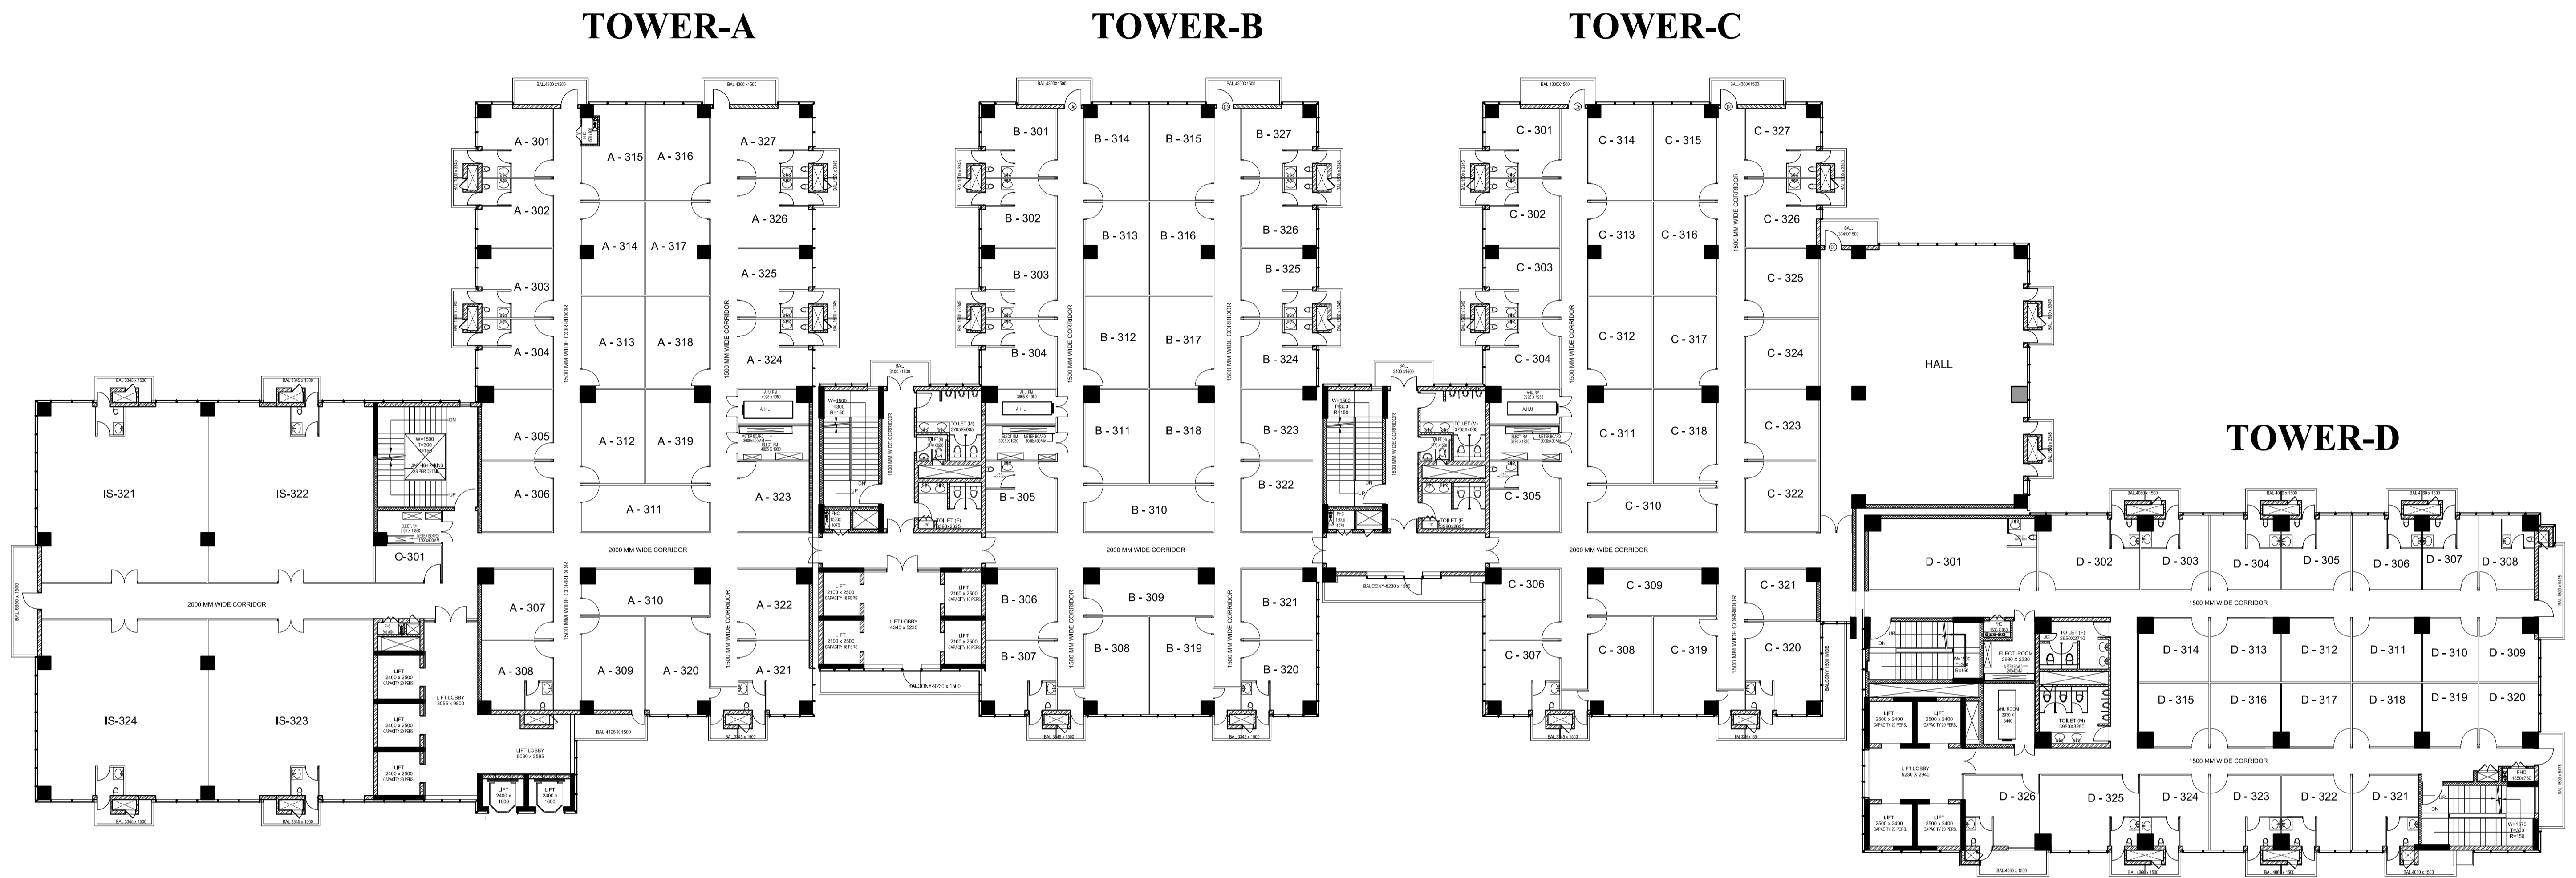


**3RD FLOOR PLAN**

**TOWER-A**

**TOWER-B**

**TOWER-C**

**TOWER-D**

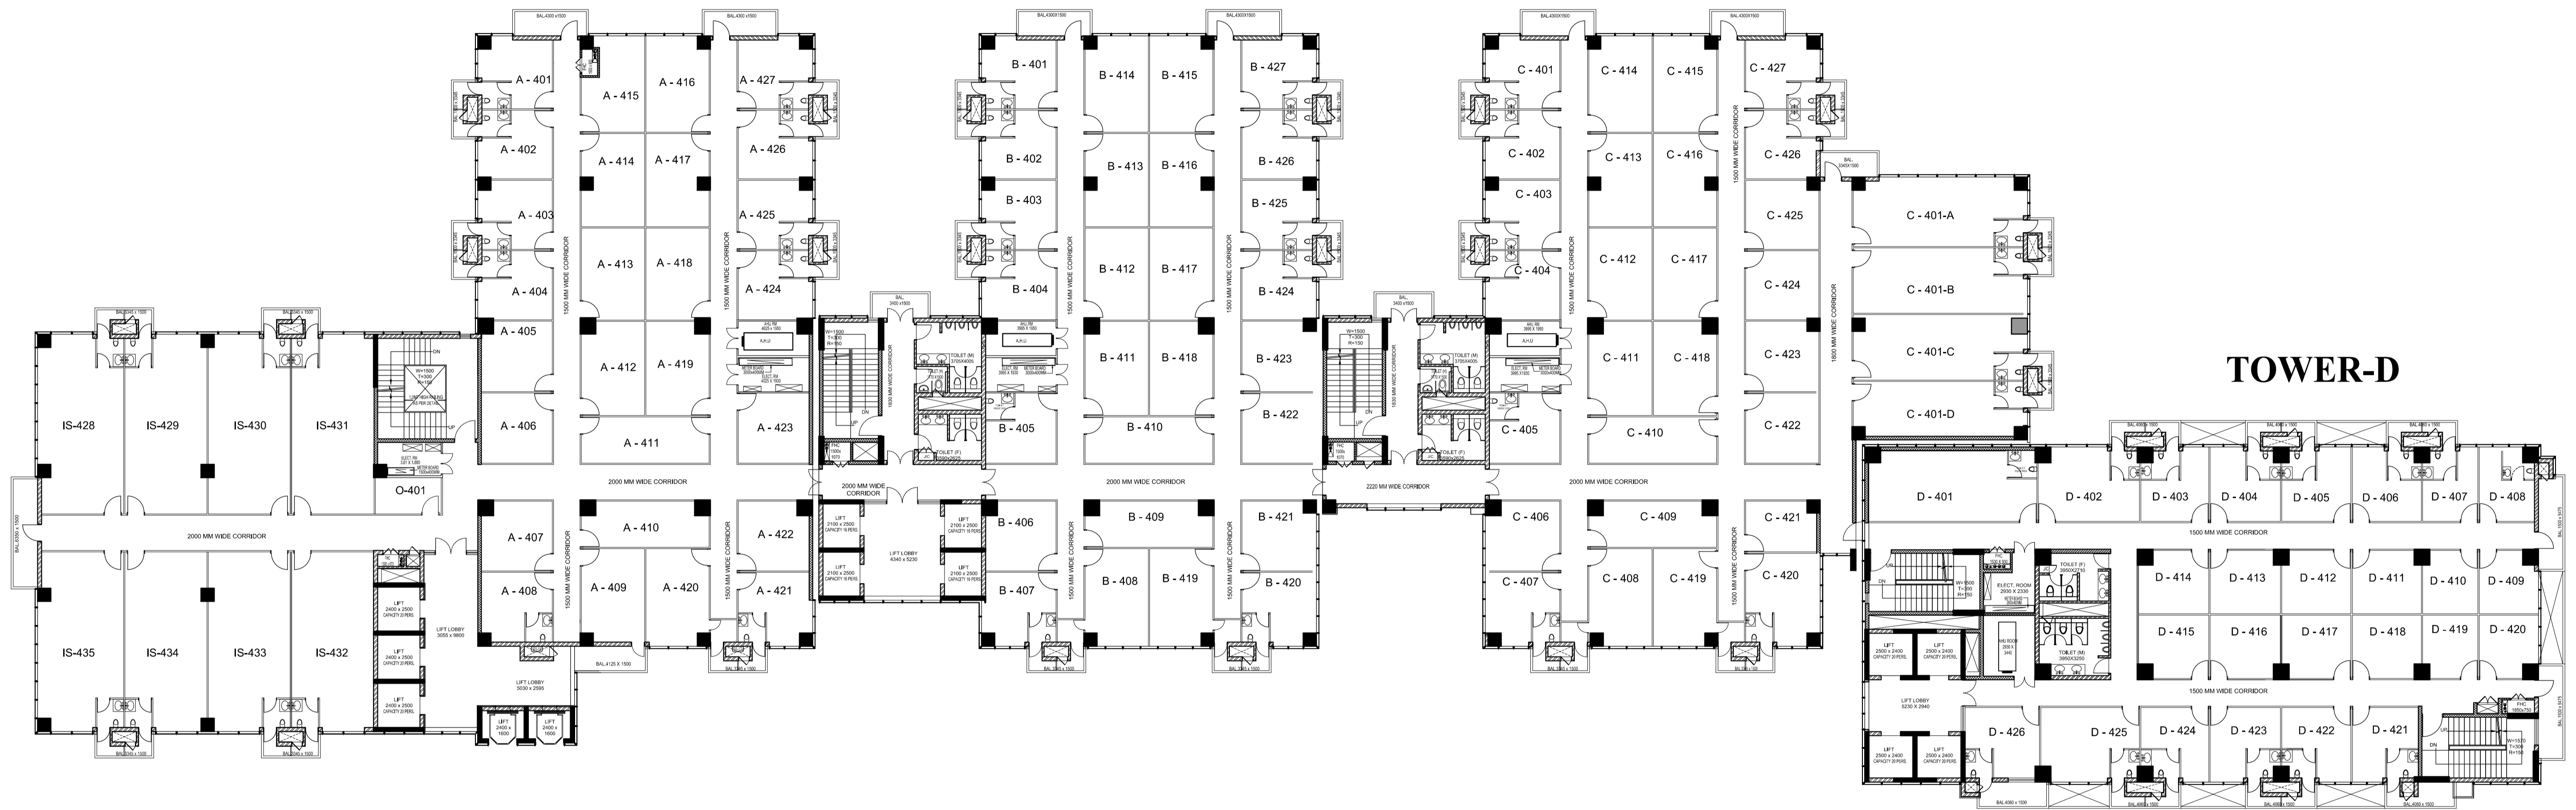

**4TH FLOOR PLAN**




**TOWER-A**


**TOWER-B**

**TOWER-C**


**TOWER-D**

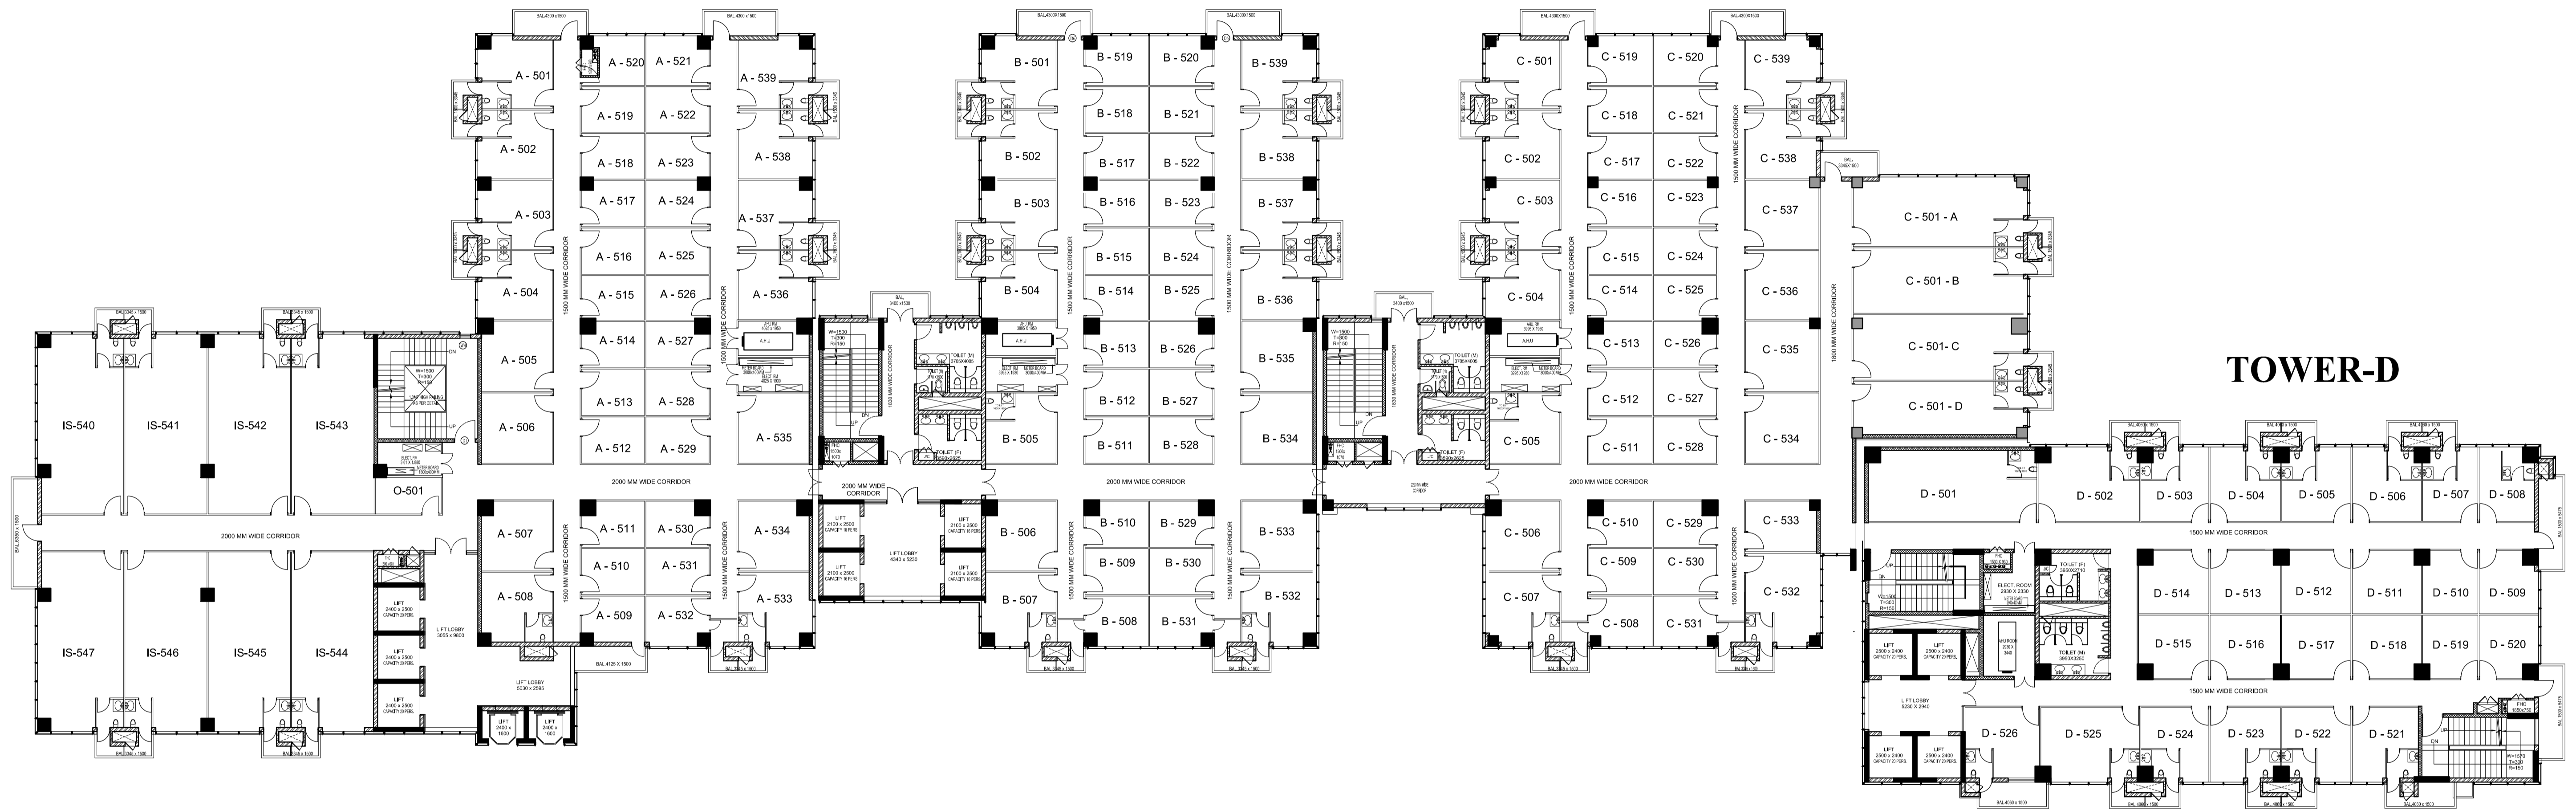

**5TH FLOOR PLAN**

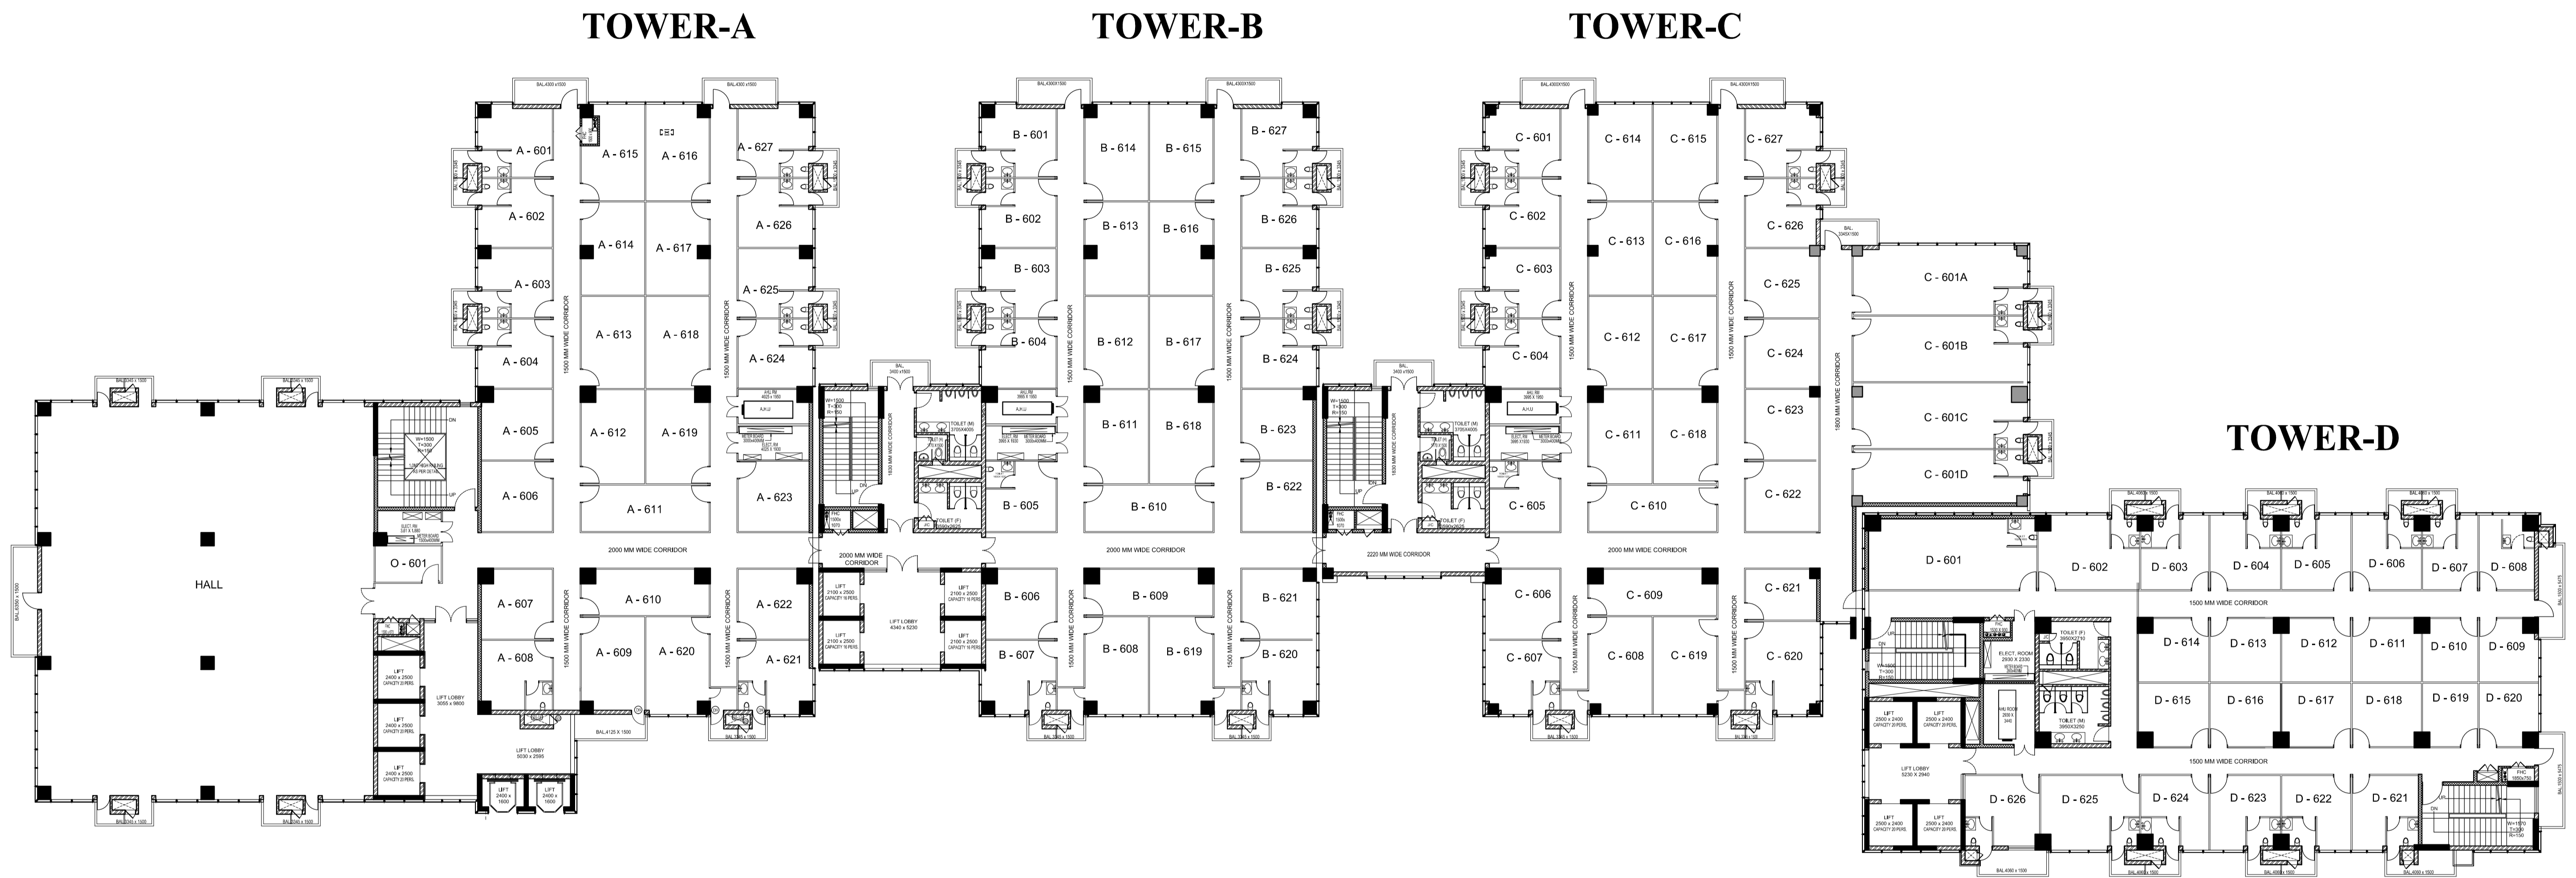

**6TH FLOOR PLAN**

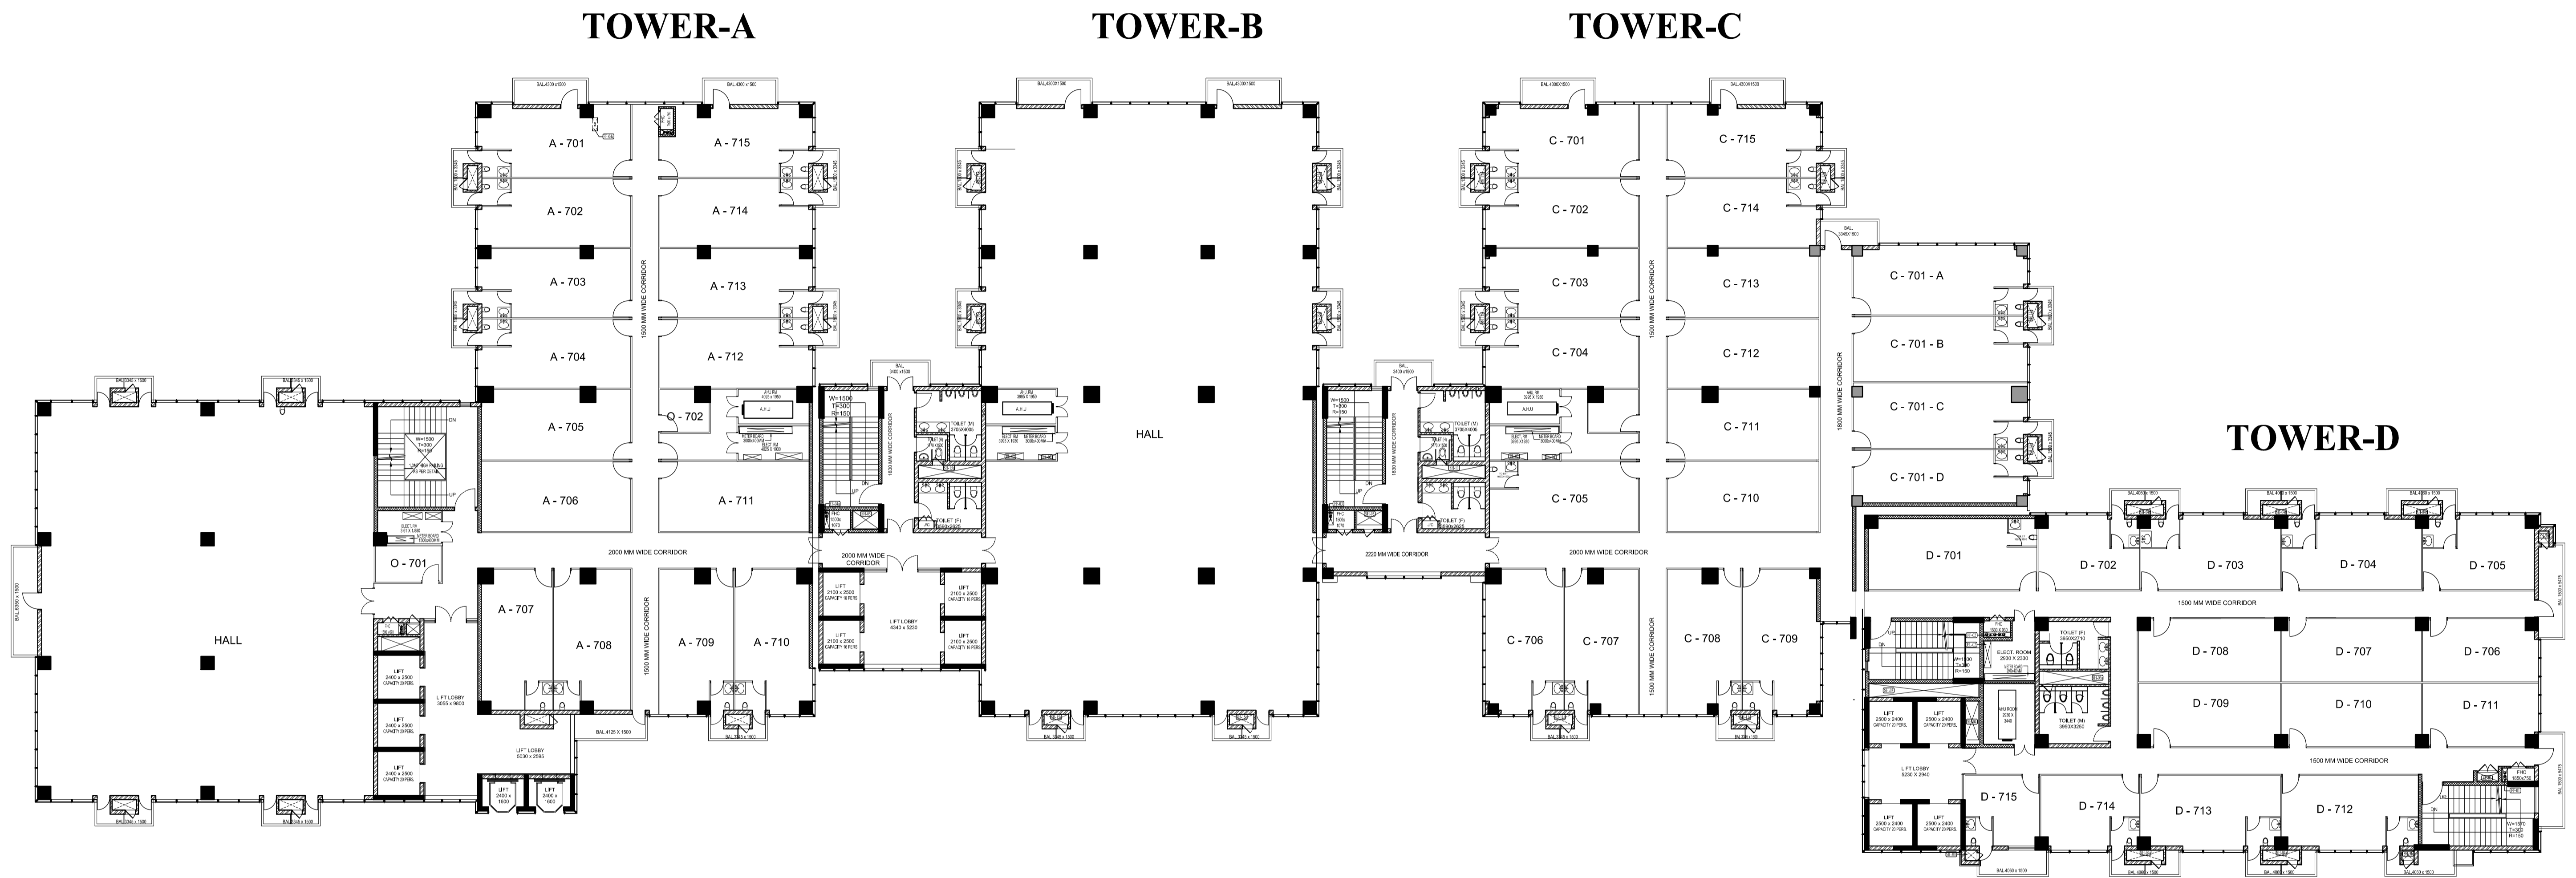


**7TH FLOOR PLAN**

**NOTES:**

- All Dimensions Are In MM
- The contractor shall verify all dimensions, details, specifications & site conditions & shall report any error, omission and/or anomaly to the architect before commencement of work.
- For construction purposes, the dimensions shall not be measured directly on the drawings. The drawings shall not be used for construction until they are issued for construction.
- This drawing is the property of the architect and it should not be copied and reproduced for any other purpose for which was issued, without the prior permission of the architect.

**FLOOR LEVELS TOWER**


FLOOR TYPE	FLOOR FIN. LVL.	TOP OF SLAB LVL.
1 2nd BASEMENT	-2.750	AS RAFT DET.
2 1st BASEMENT	-2.050	-2.150
3 STILL PODIUM	+1.650	+1.550
4 GROUND FLOOR TOWER AREA	+5.050	+4.950
5 GROUND FLOOR LANDSCAPE AREA	+4.900	+4.800
6 1st	+10.900	+10.800
7 2nd	+15.100	+15.000
8 3rd	+19.300	+19.200
9 SERVICE FLOOR-1	+23.500	+23.400
10 4th	+27.750	+27.150
11 5th	+31.450	+31.350
12 6th	+35.650	+35.550
13 7th	+39.850	+39.750
14 8th	+44.050	+43.950
15 9th	+48.250	+48.150
16 9th-A SERVICE FLOOR	+52.450	+52.350
17 10th	+56.200	+56.100
18 11th	+60.400	+60.300
19 12th	+64.600	+64.500
20 14th	+68.800	+68.700
21 15th	+73.000	+72.900
22 16th	+77.200	+77.100
23 17th	+81.400	+81.300
24 18th	+85.600	+85.500
25 19th	+89.800	+89.700
26 20th	+94.000	+93.900
27 TERRACE	+98.250	+98.100

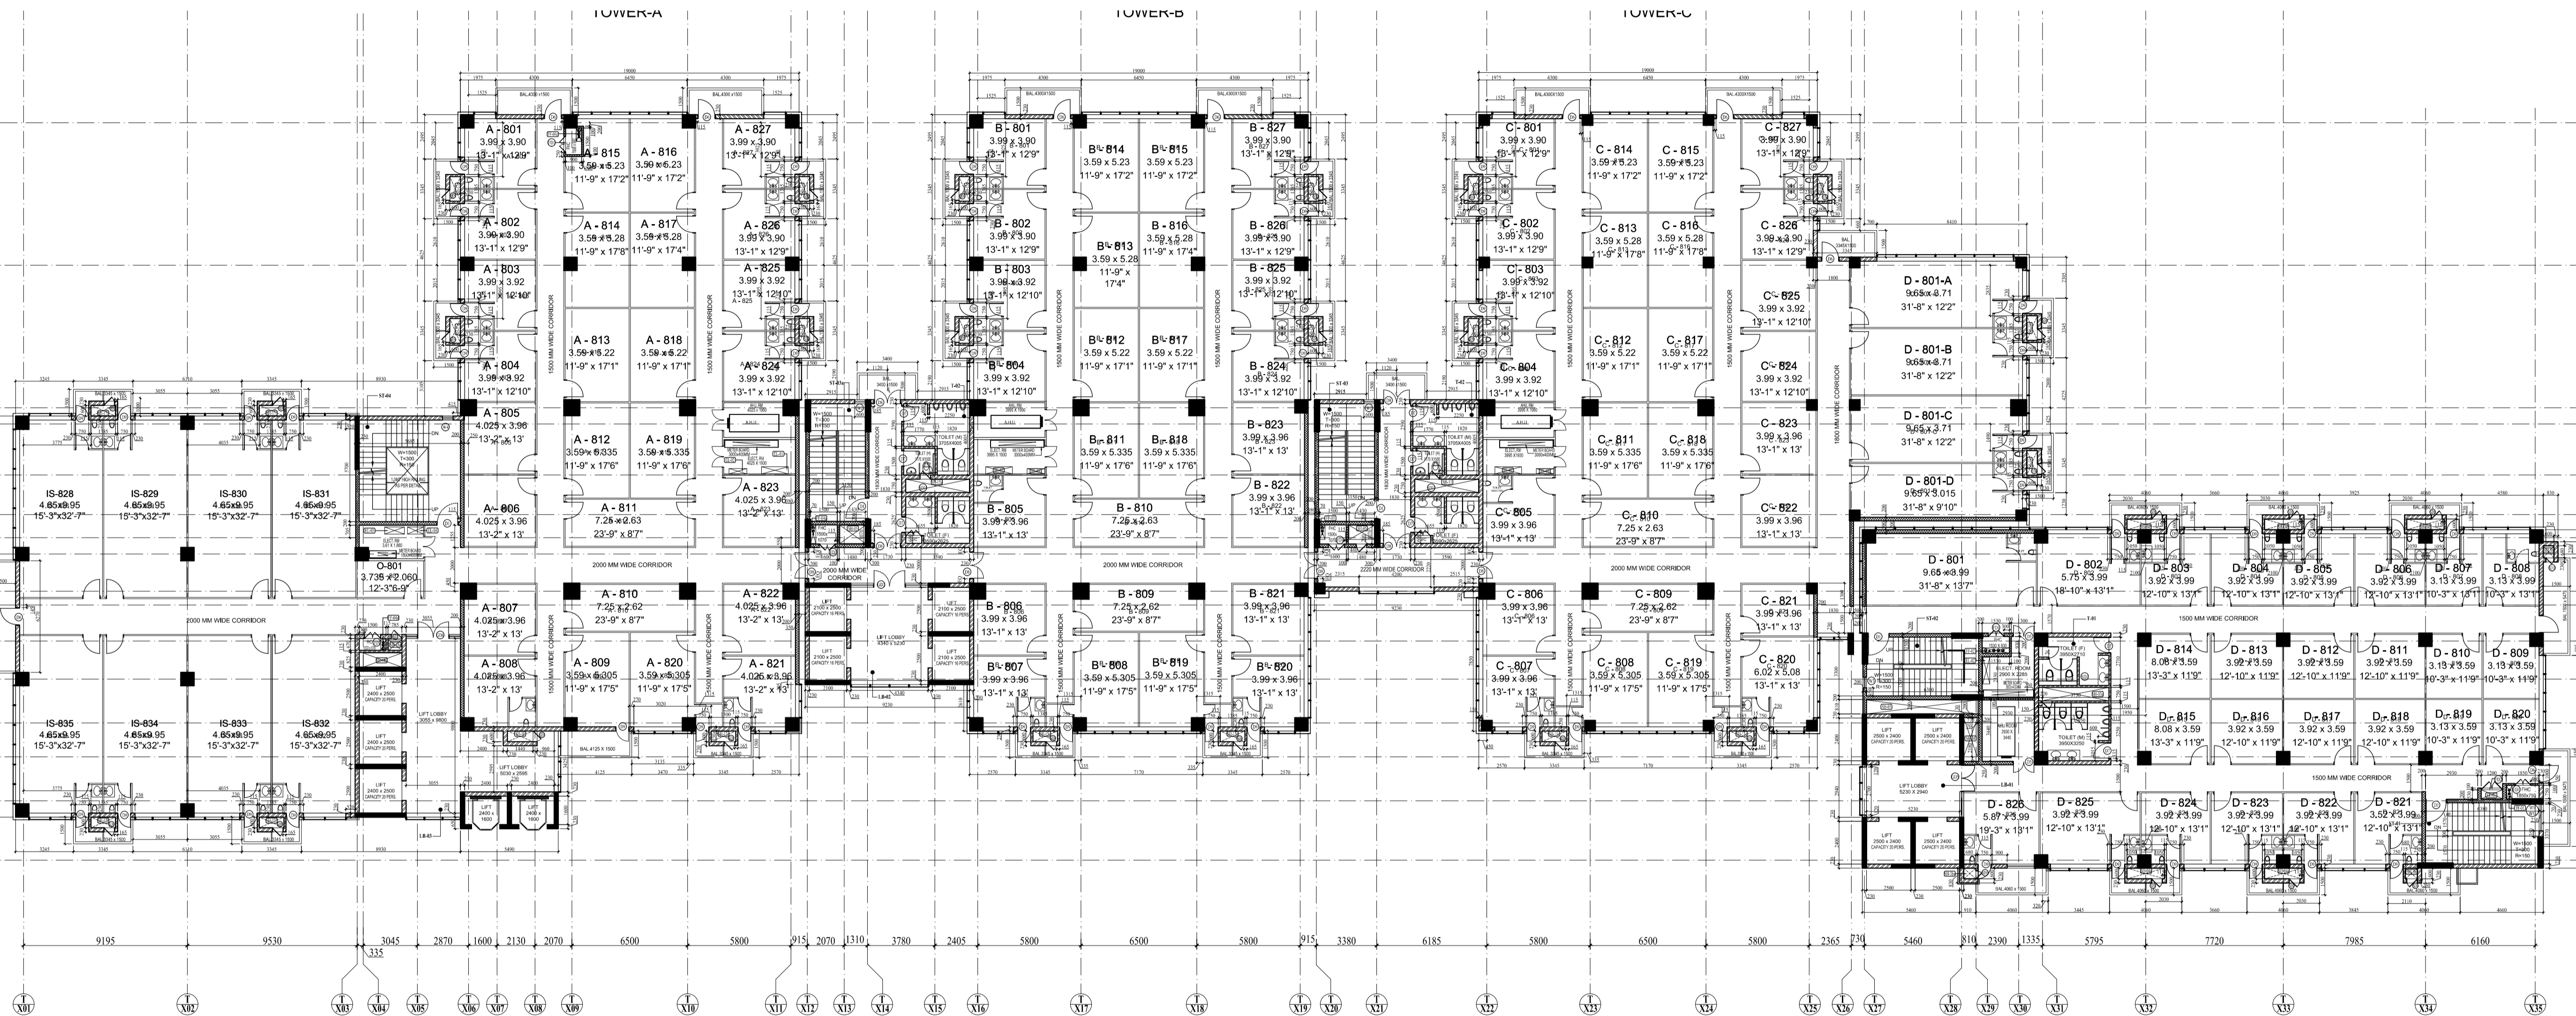

110 8th FLOOR PLAN  
(SCALE:1:200)

DWG. NO. SCHEDULE			
TAG	DESCRIPTION	REFR. DWG. NO.	LOCATION
ST-01	STAIRCASE	UTCA-401	TOWER-D
ST-02	STAIRCASE	UTCA-402	TOWER-D
ST-03	STAIRCASE	UTCA-403	TOWER-C
ST-03a	STAIRCASE	UTCA-403a	TOWER-B
ST-04	STAIRCASE	UTCA-404	TOWER-A
ST-05	STAIRCASE	UTCA-405	I.S. BLOCK
ST-06	STAIRCASE	UTCA-406	I.S. BLOCK
ST-07	FIRE STAIRCASE	UTCA-407	PODIUM TO BASEMENT
ST-08	FIRE STAIRCASE	UTCA-408	PODIUM TO BASEMENT
ST-09	STAIRCASE	UTCA-409	I.S. BLOCK
ST-09a	STAIRCASE	UTCA-409a	I.S. BLOCK
ST-10	STAIRCASE	UTCA-410	PODIUM TO GROUND
ST-11	STAIRCASE	UTCA-410	PODIUM TO GROUND
ST-12	STAIRCASE	UTCA-410	PODIUM TO GROUND
LB-01	LIFT LOBBY	UTCB1A-404	TOWER-D
LB-02	LIFT LOBBY	UTCB1A-405	TOWER-B
LB-03	LIFT LOBBY	UTCB1A-406	TOWER-A
LB-04	LIFT LOBBY	UTCB1A-407	I.S. BLOCK
RAMP-01	RAMP	UTCPA-401	PODIUM TO BASEMENT
RAMP-02	RAMP	UTCPA-402	PODIUM TO RETAIL LVL
RAMP-03	RAMP	UTCPA-403	PODIUM TO RETAIL LVL
T-01	TOILET	UTCTDA-401	TOWER-D
T-02	TOILET	UTCTCA-401	TOWER-B&C

No.	DESCRIPTION	DATE
STRUCTURE CONSULTANTS		
<b>T C STRUCTURAL CONSULTANTS PVT. LTD.</b> 207-DIA COMPLEX, 24 VEER SAVARAR BLOCK SHANMUGUR, WAZIRPUR DELHI-110028 (INDIA)		
SERVICE CONSULTANTS		
ENGINEERING CONSULTING ENGINEERS 62-76/2, 2ND FLOOR BEHIND PUNJAB SIKHAR BLOCK SARDAR PUNJAB SIKHAR KESW 2ND FLOOR, 110027 DELHI, INDIA. TEL: 011-26111111		
CLIENT		
<b>Urbtech India Developers Pvt. Ltd.</b>		
PROJECT		
<b>URBTECH TRADE CENTER SECTOR-132, NOIDA</b>		
DRAWING TITLE		
<b>8th FLOOR PLAN</b>		
ARCHITECTS		
<b>DESIGN FORUM OF ARCHITECTS</b> C-10, SECTOR-3, NOIDA TEL: 0120-4601000, FAX: 0120-4601001 E-MAIL: info@designforumofarchitects.com		
Scale	1:200	NORTH
Date	08.10.2013	
Drawn	Ratnvir	
Checked	PAYAL	
DRG. NO.	UTCV110	Rev. NO.
		<b>R0</b>

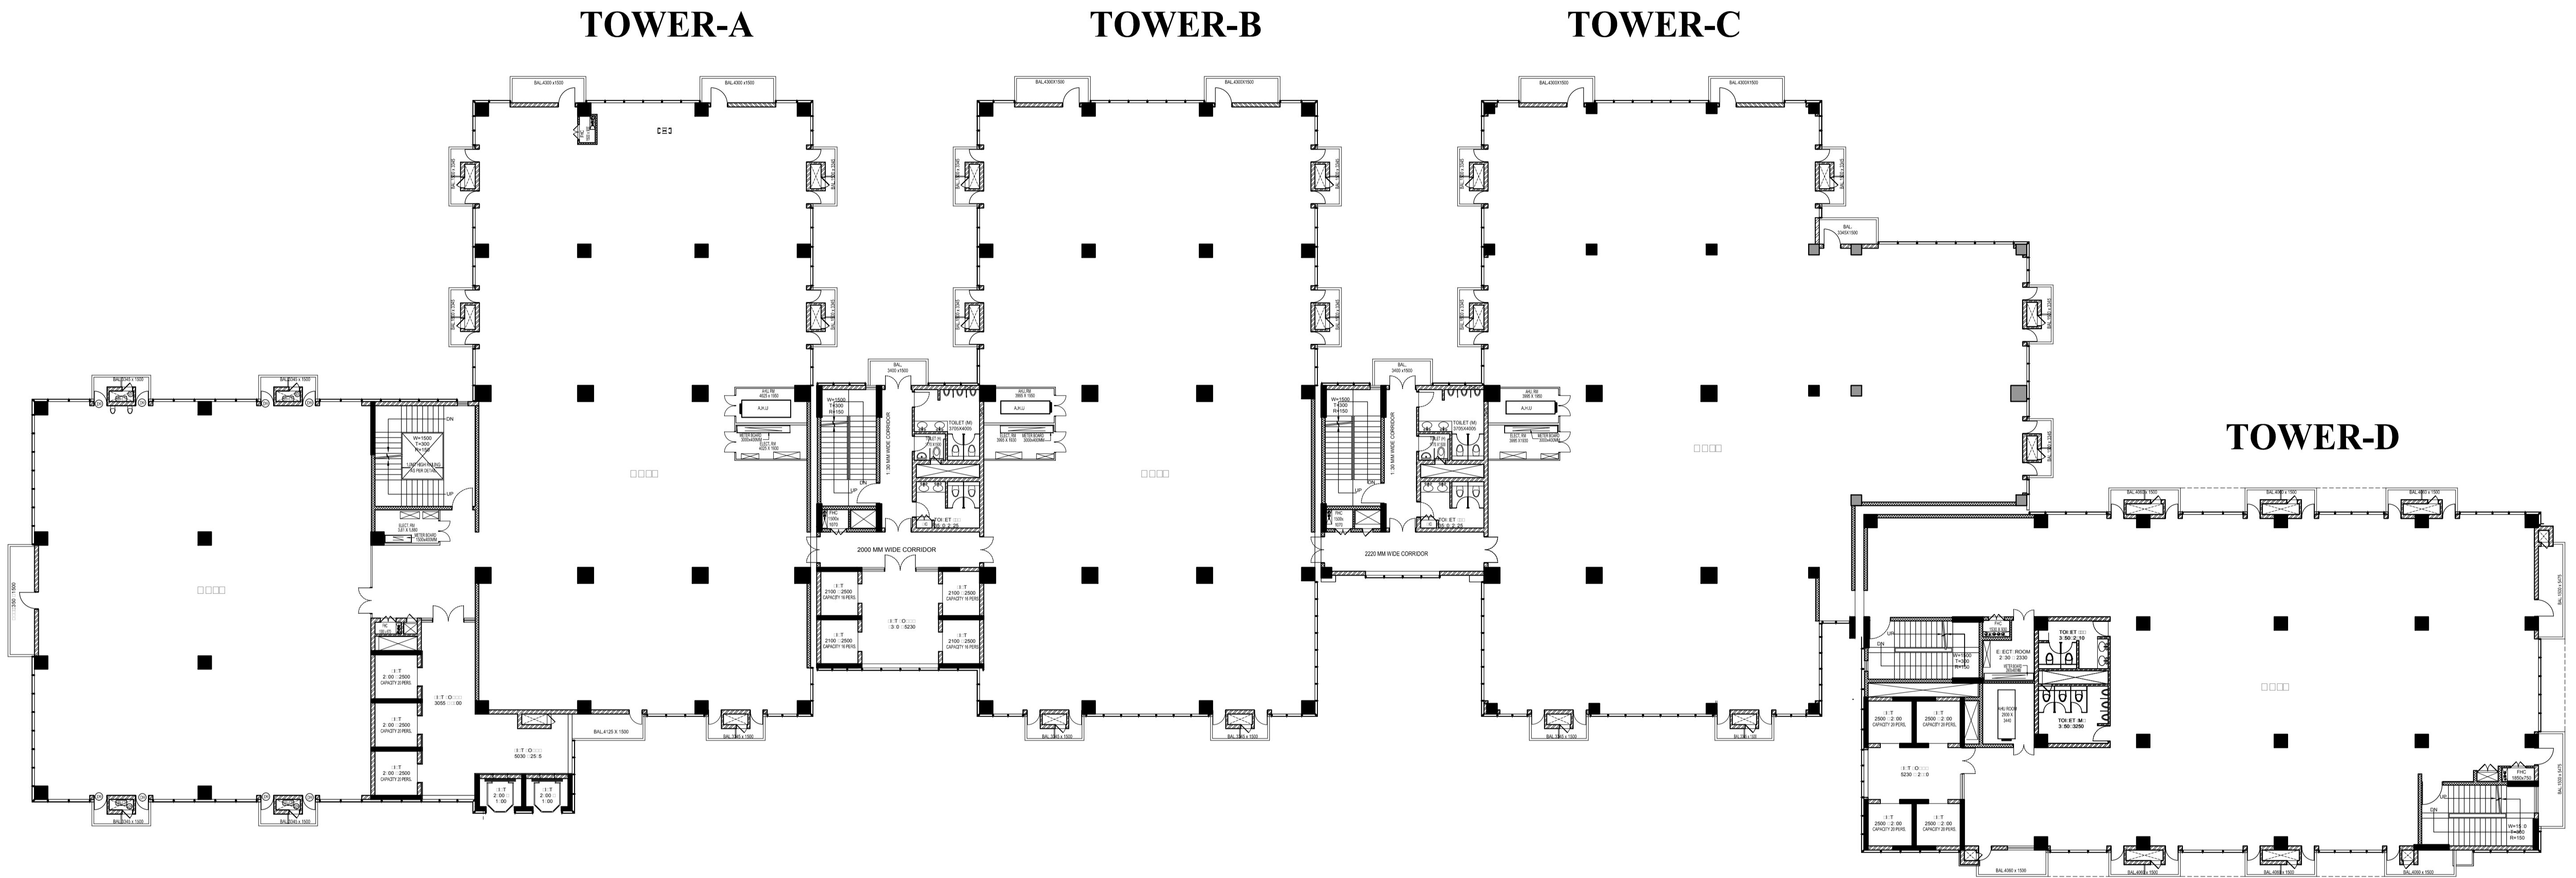

9TH FLOOR PLAN

**RTEC TRADE CENTER**  
**SECTOR-132, NOIDA**


DATE-04.12.2018

ARCHITECTS  
**PN DESIGN CONSULTING LLP.**  
 Unit No. 101, 102, 103, 1000







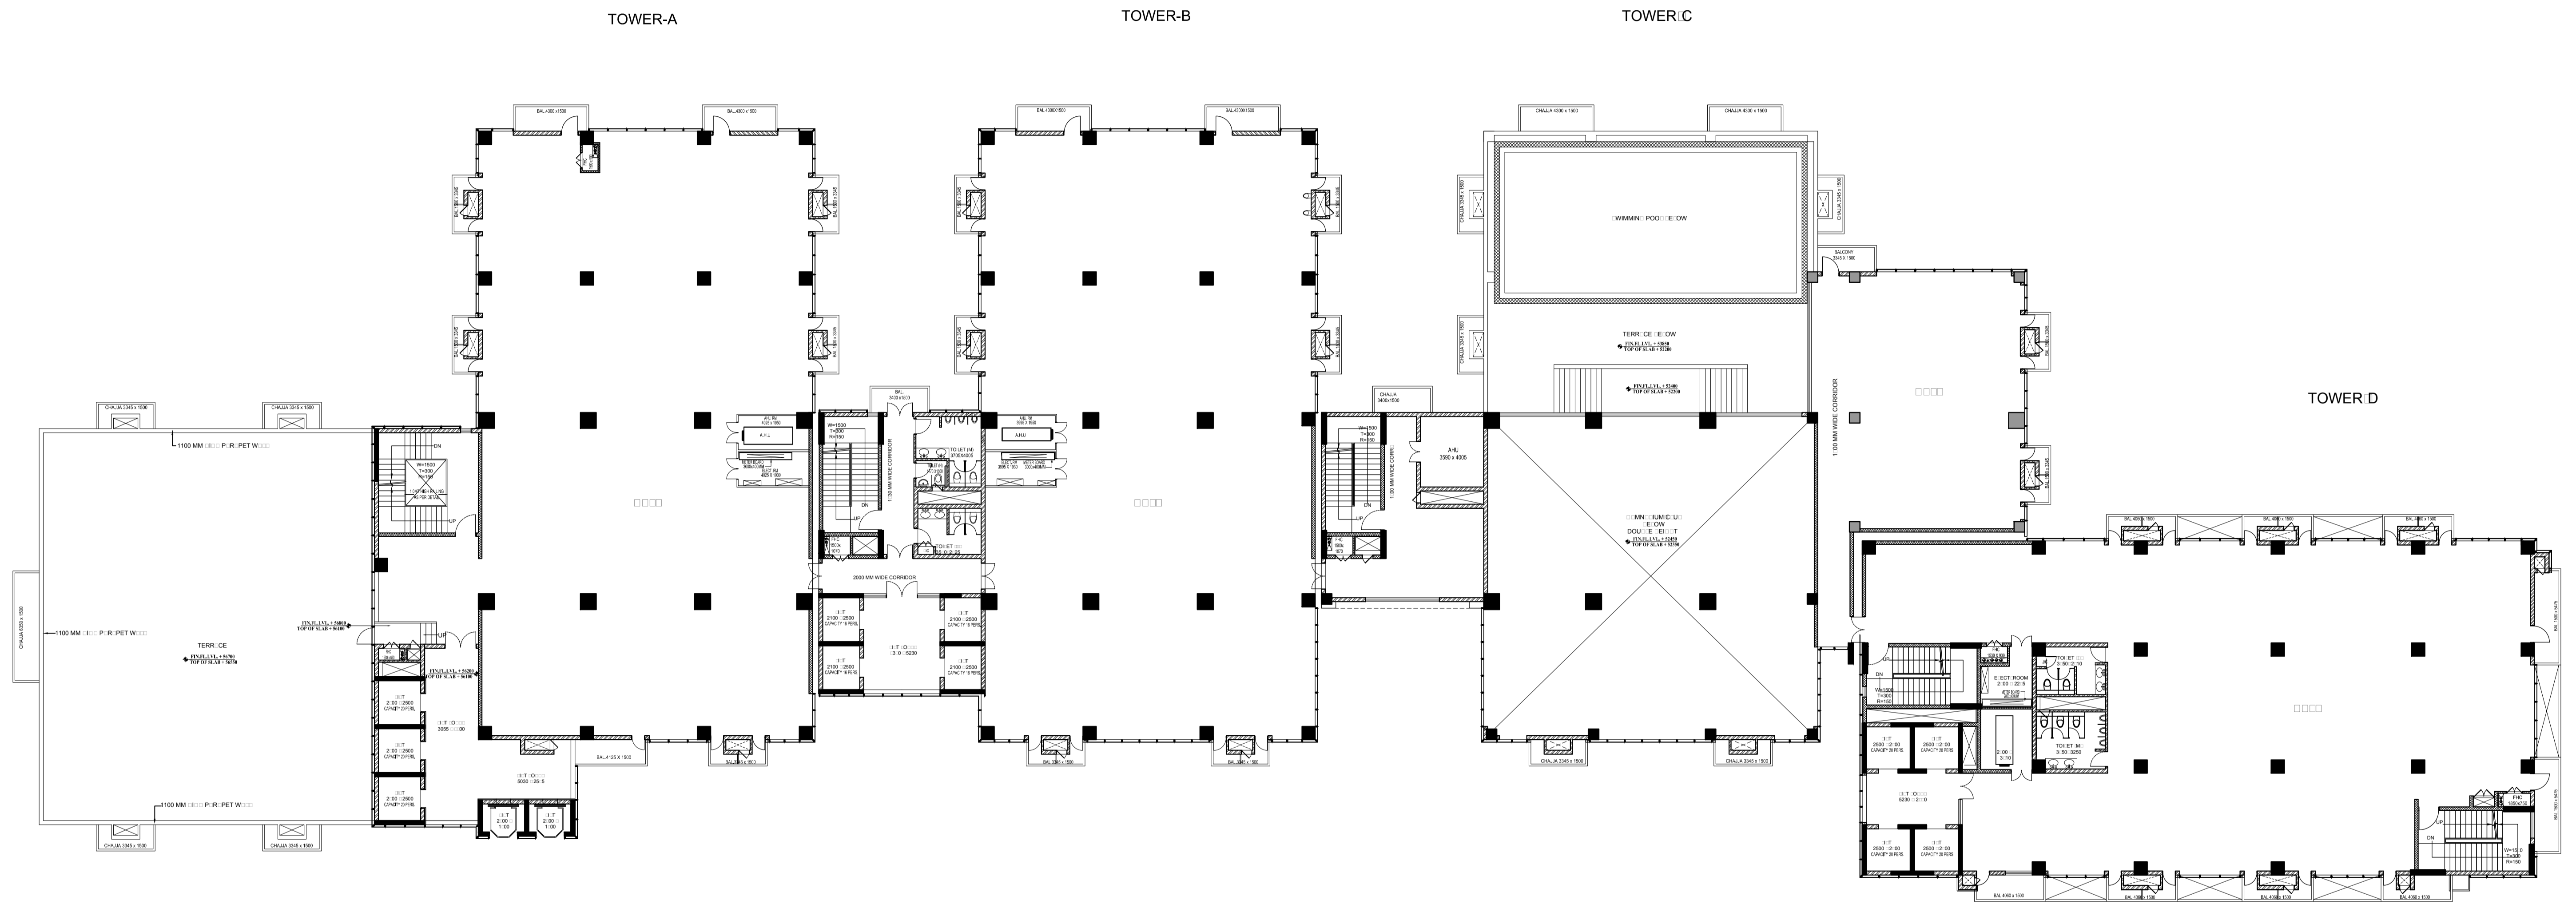


10<sup>TH</sup> FLOOR PLAN


**RTEC TRADE CENTER**  
**SECTOR-132, NOIDA**

DATE-04.12.2018

ARCHITECTS  
**PN DESIGN CONSULTING LLP.**  
 Unit No. 101, Park Road, Sector 132, Noida  
 Advan Navi, Noida  
 P. N. S. 2, Noida 201301

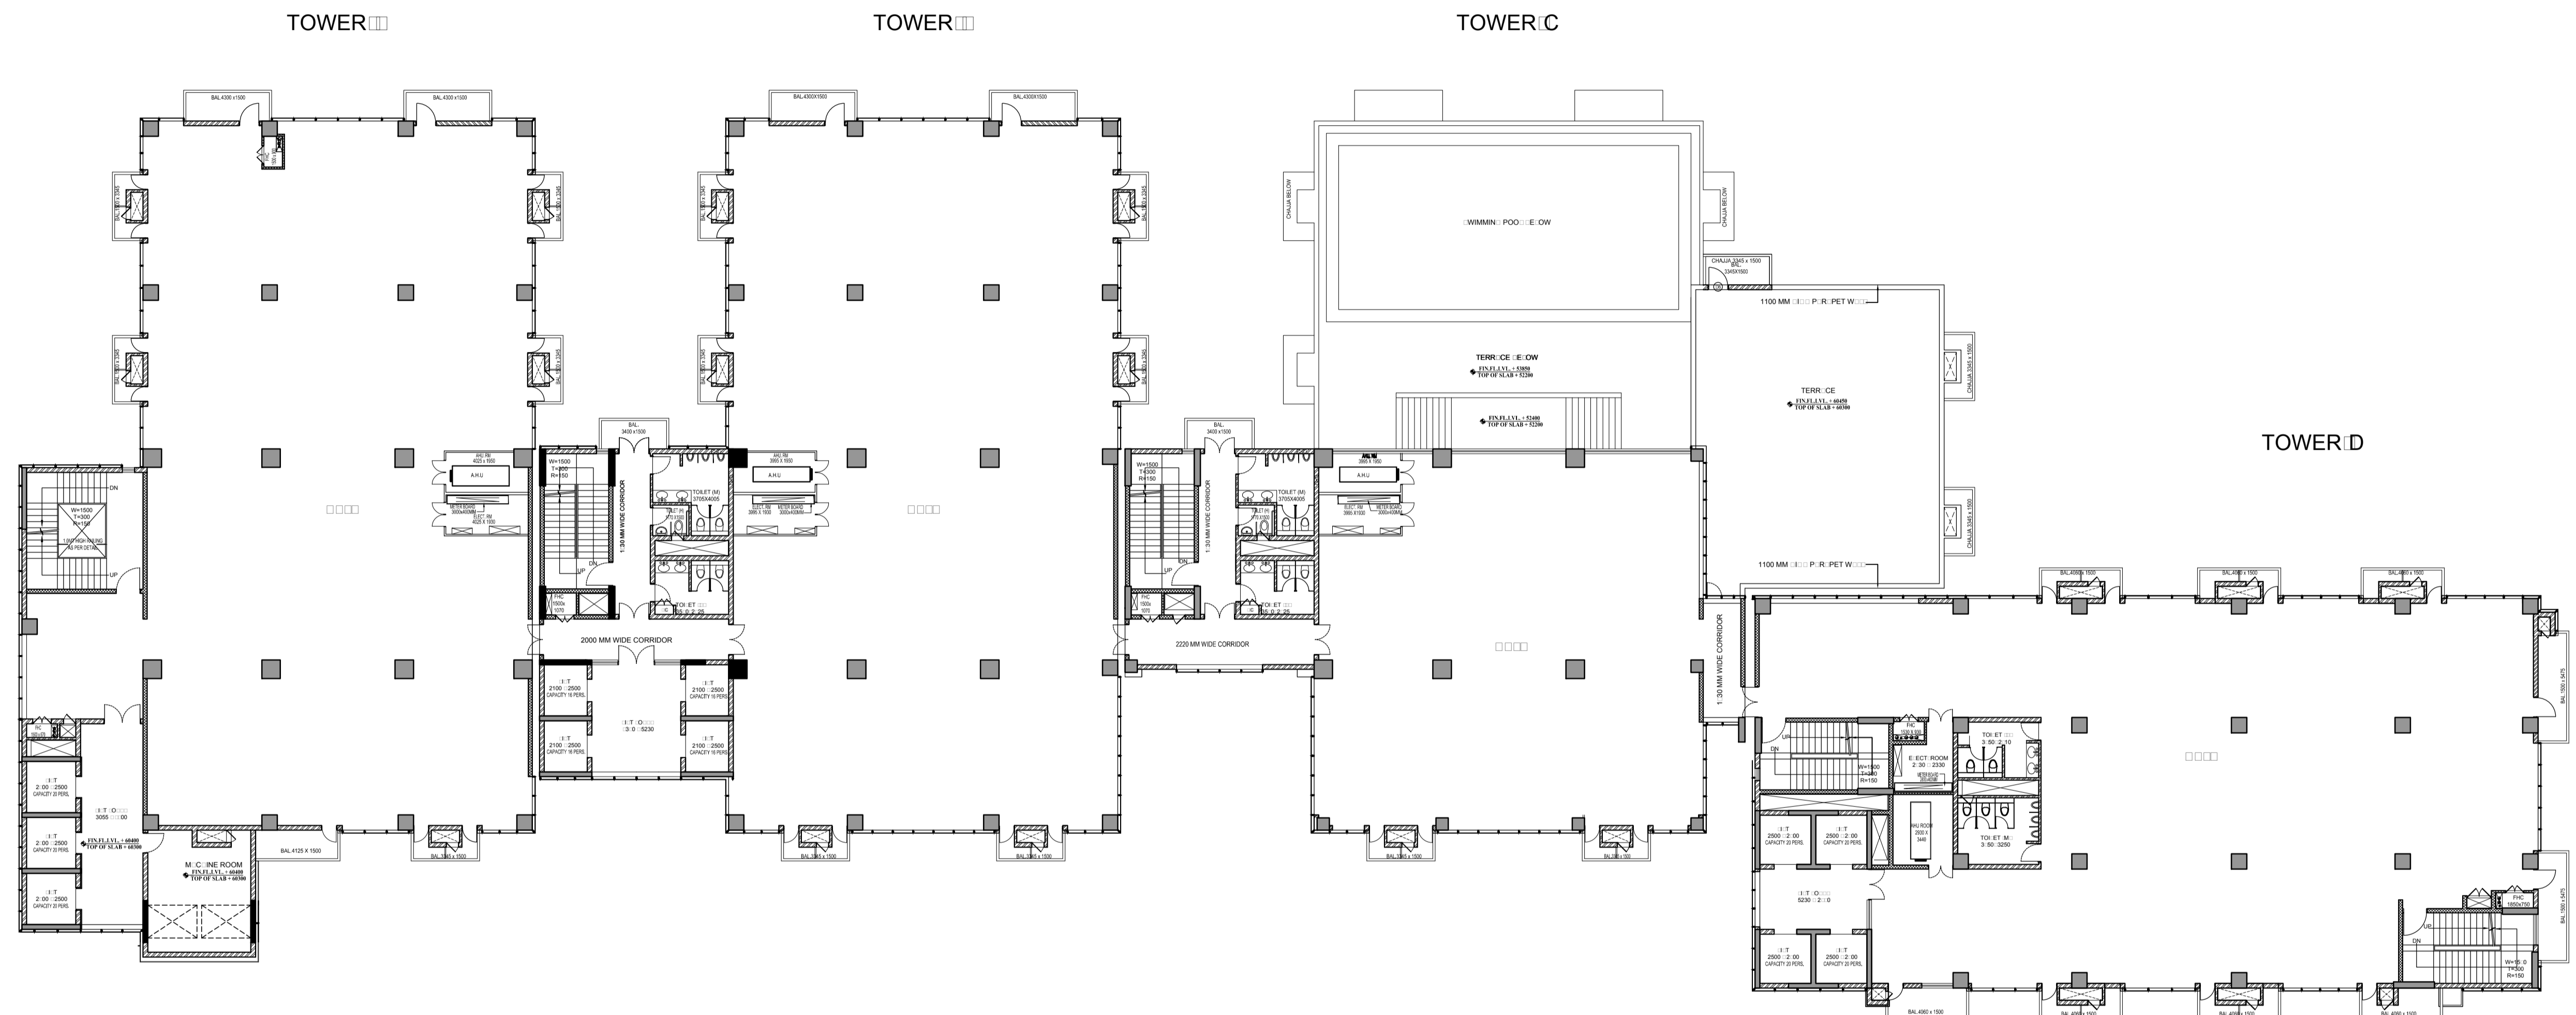

11T FLOOR PLAN

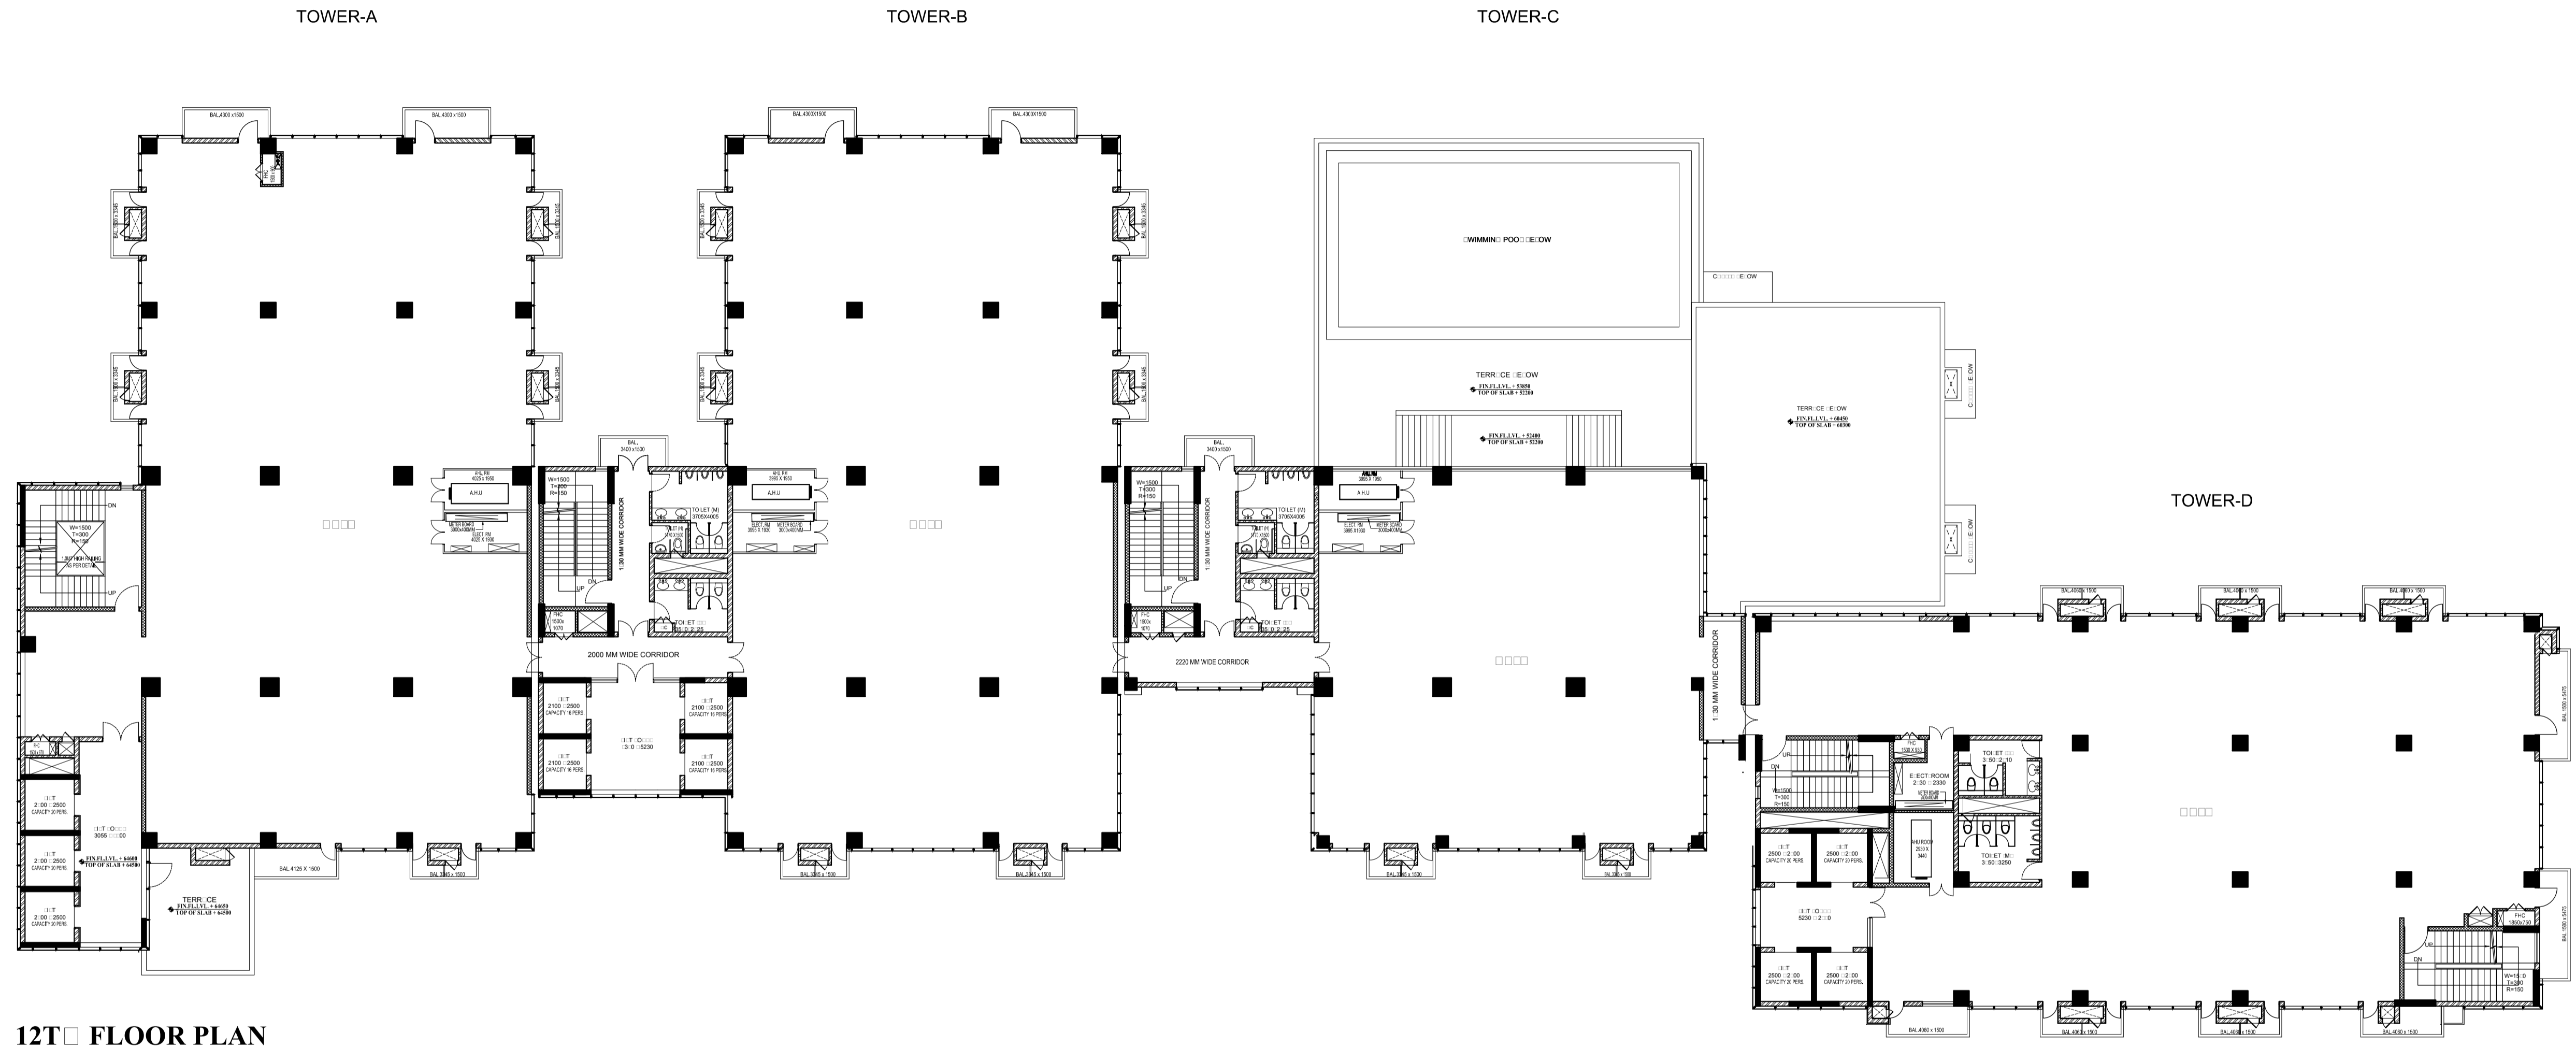


12T FLOOR PLAN

RTEC TRADE CENTER  
SECTOR-132, NOIDA


DATE-04.12.2018

ARCHITECTS  
PN DESIGN CONSULTING LLP.  
Unit: Noida, Sector 132, Noida  
Adv: Navin Kumar, Partner  
P: Noida, Sector 132, Noida 201301



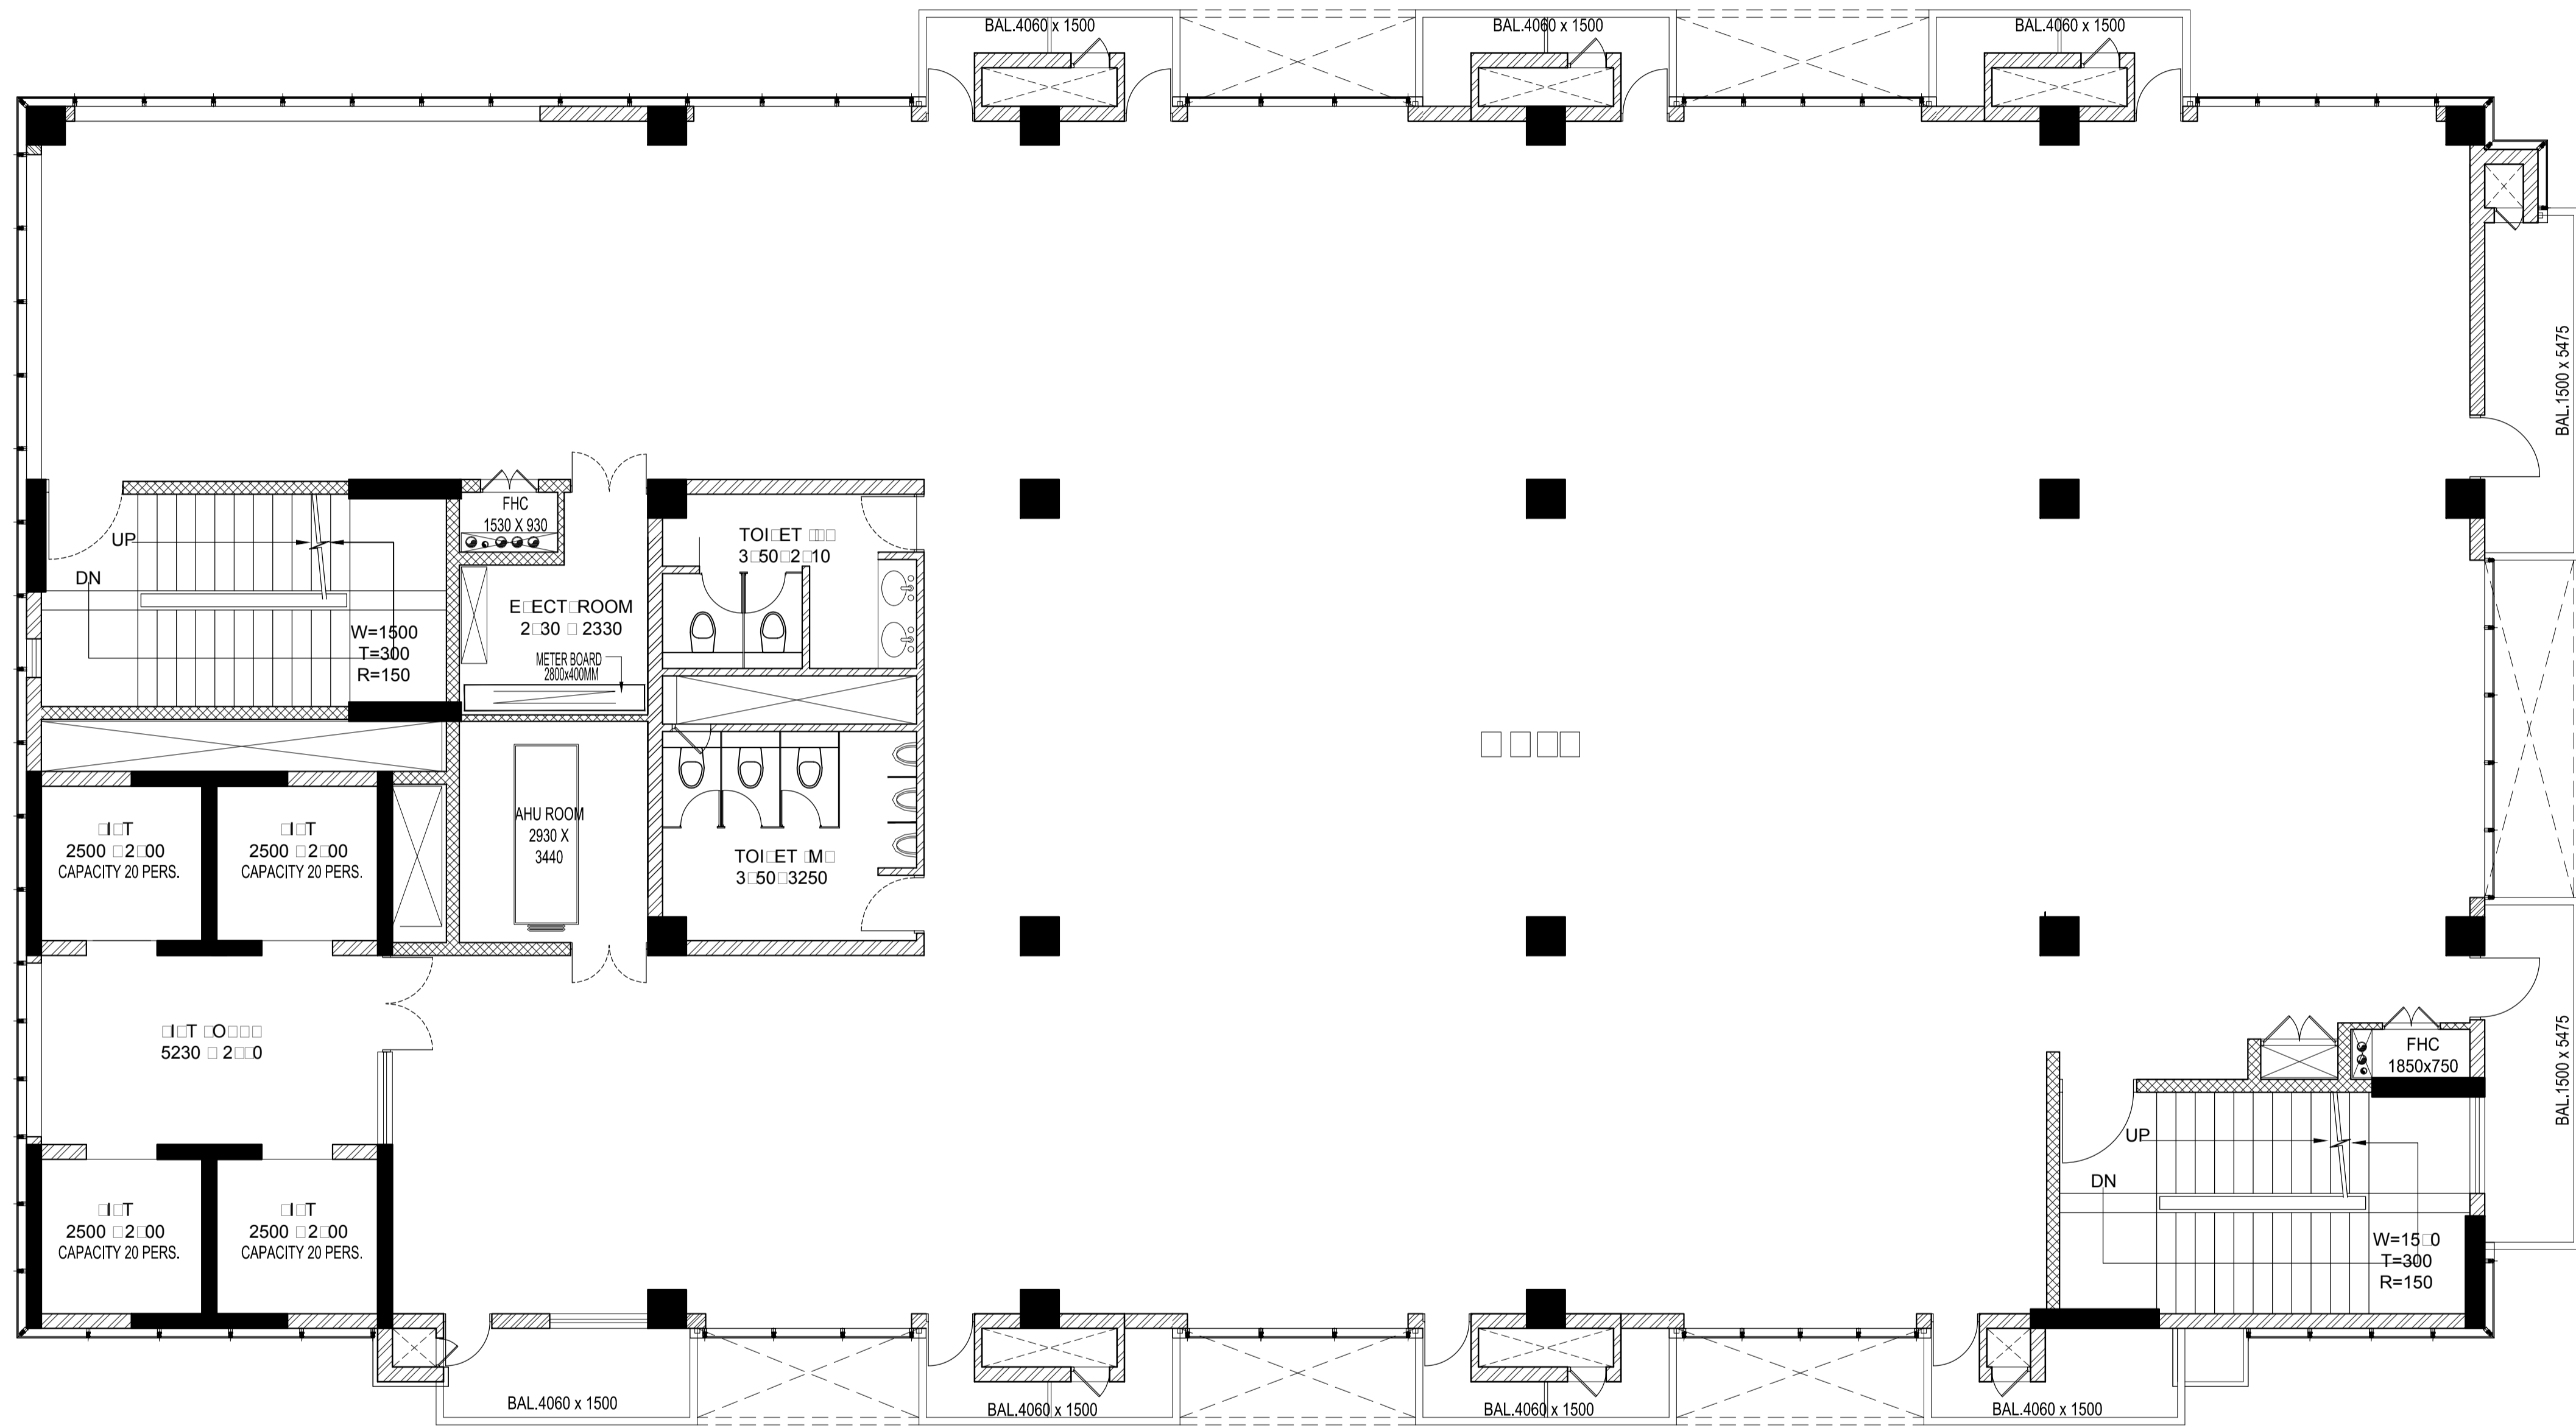

PLAN

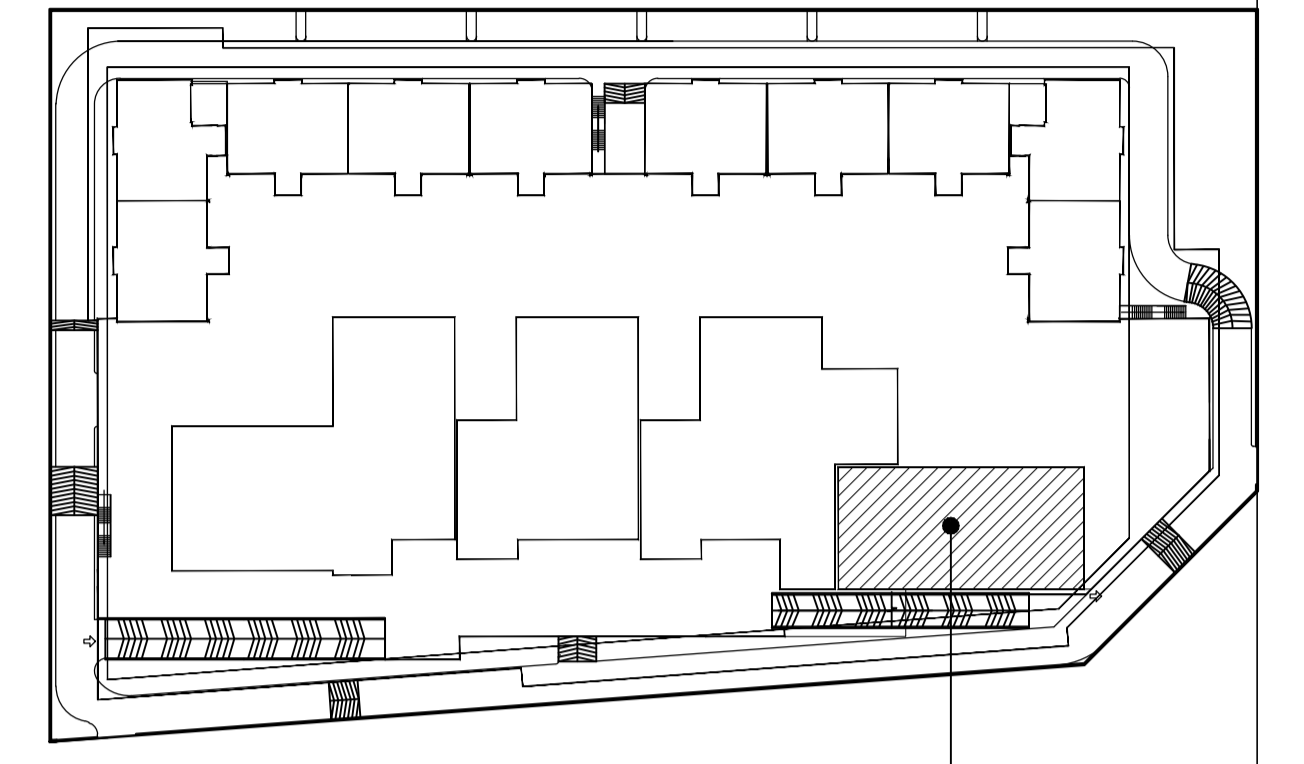


TO TOWER-D

16TH FLOOR PLAN -TOWER-D


RTEC TRADE CENTER  
SECTOR-132, NOIDA

DATE-04.12.2018

ARCHITECTS  
PN DESIGN CONSULTING LLP.  
Unit No. 101, 102, 103, 1000

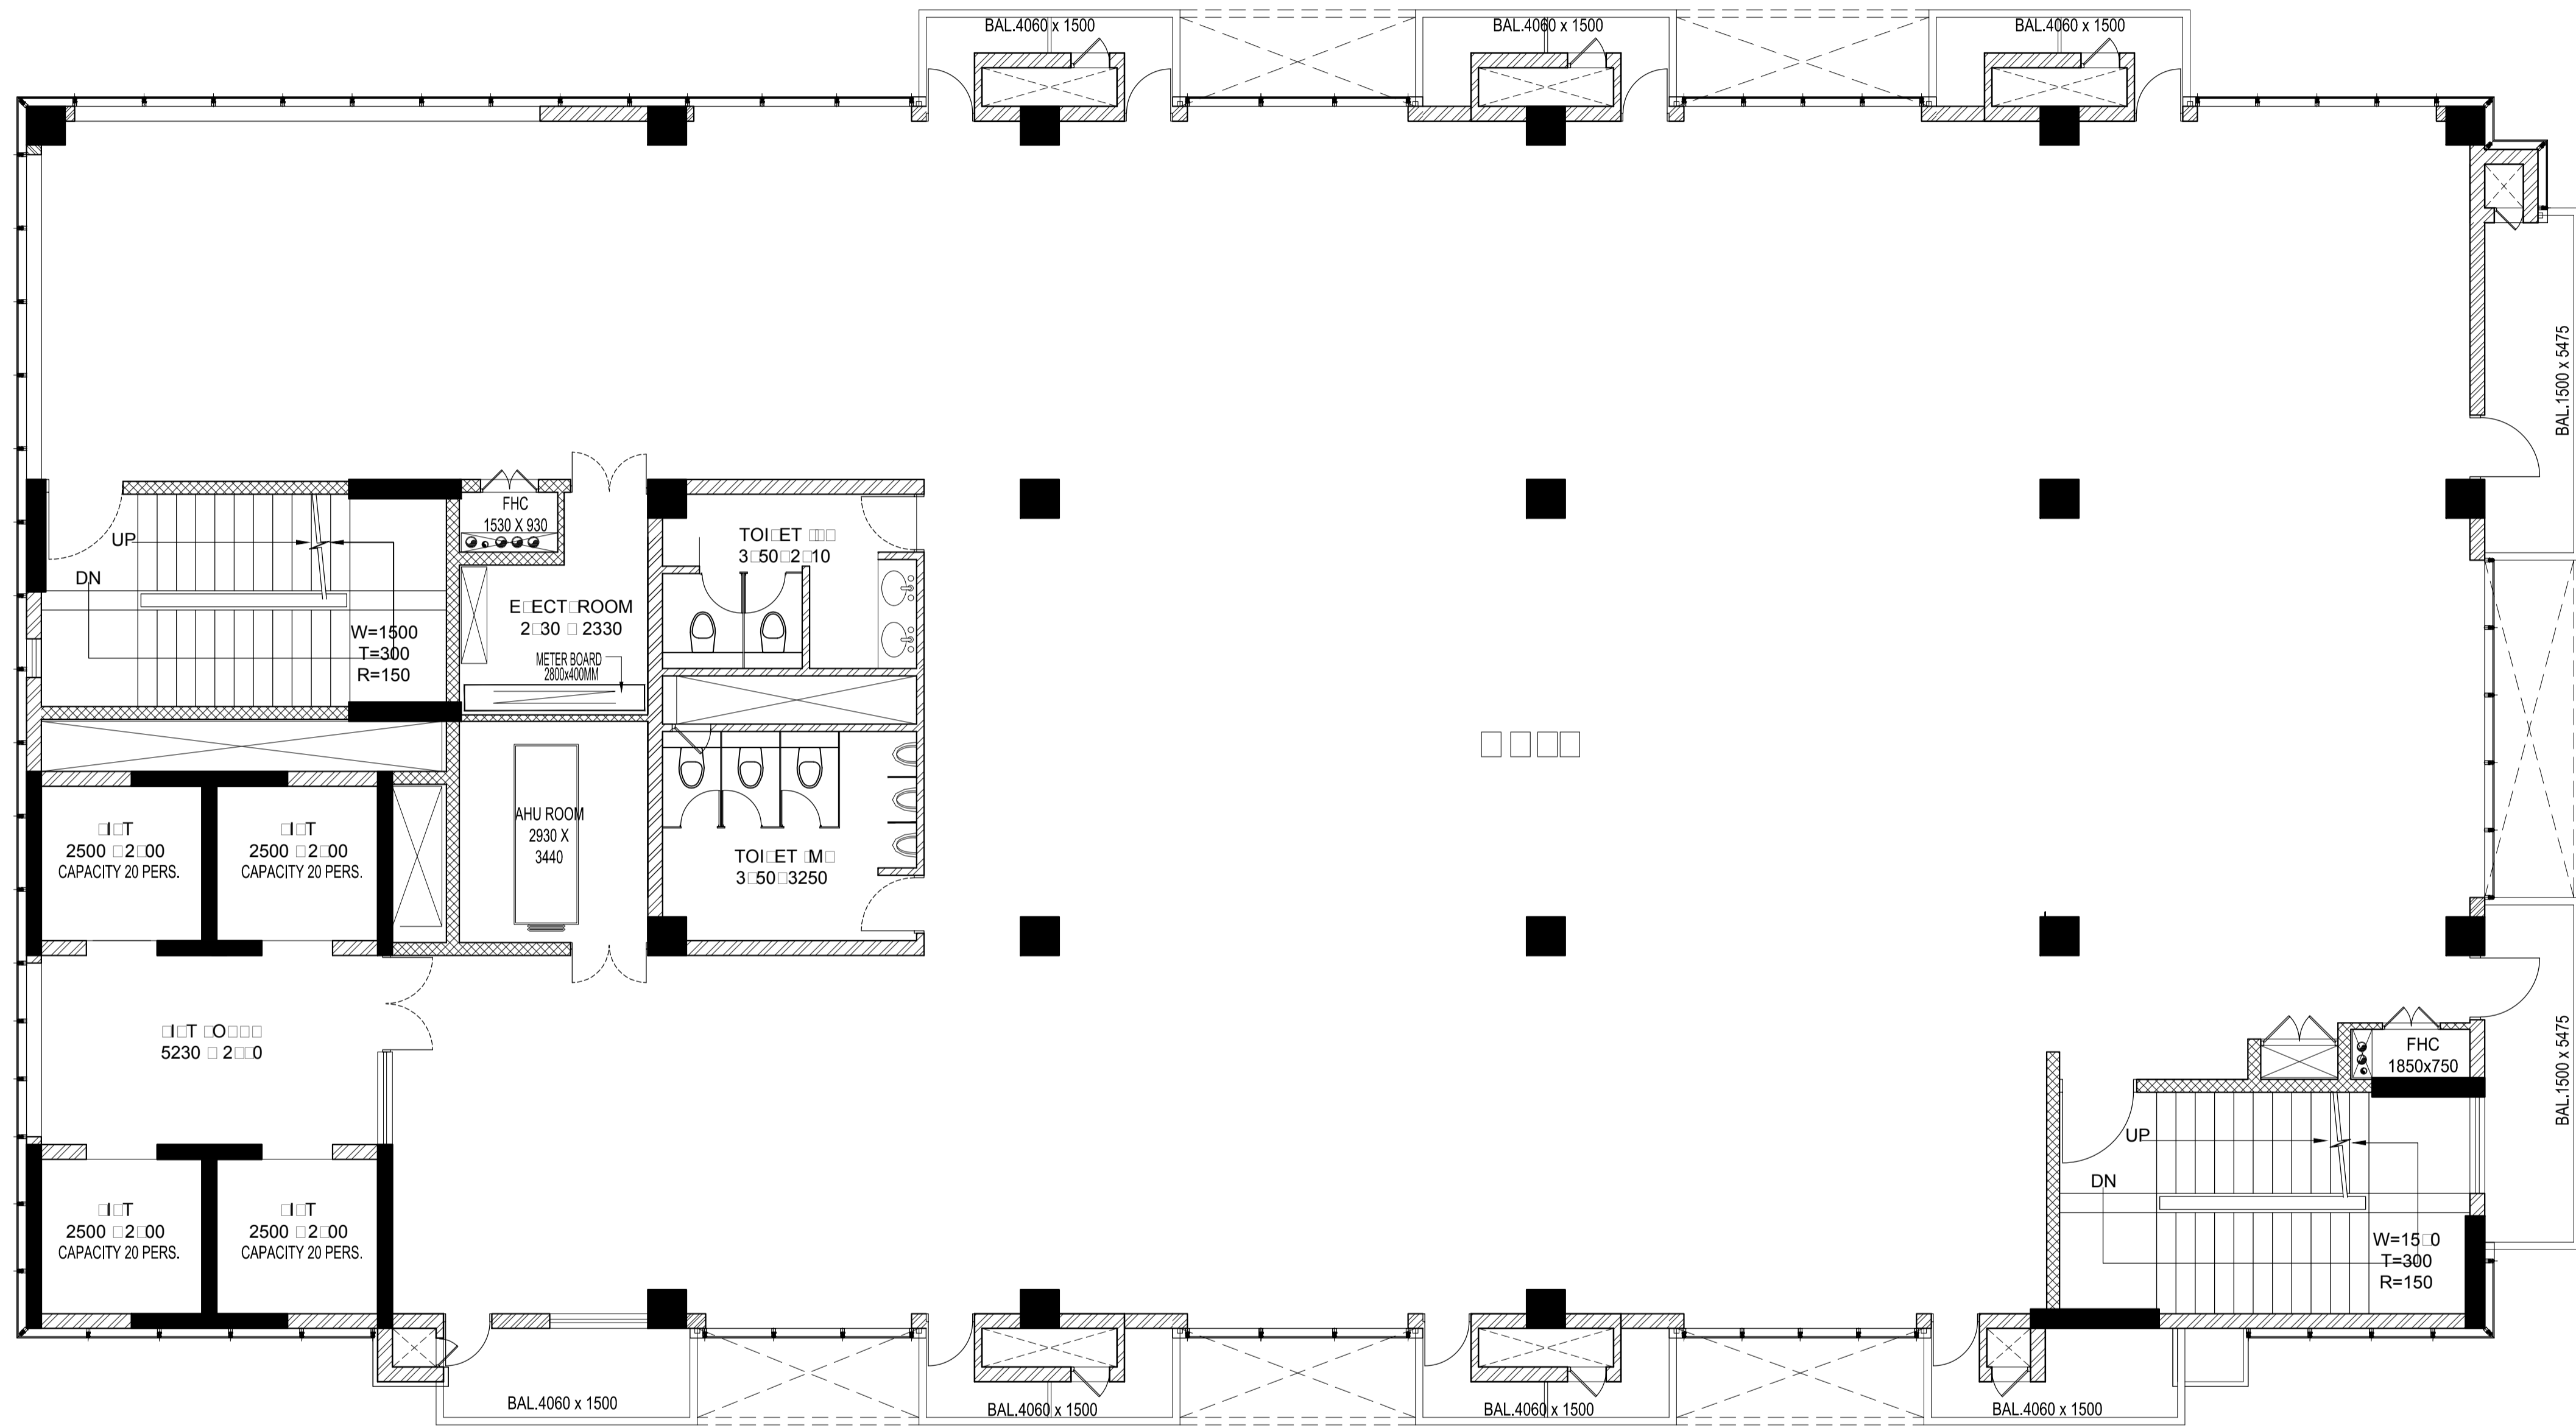

PLAN

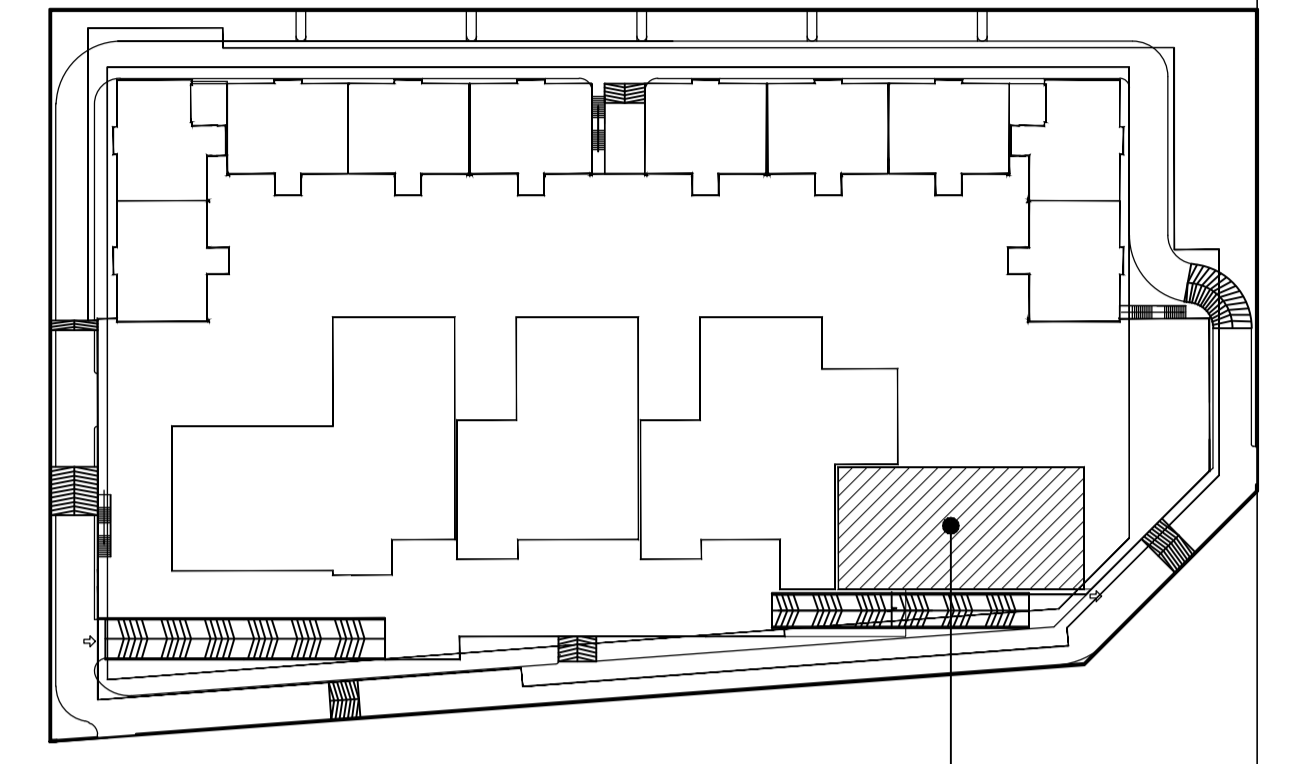

TOWER-D


16TH FLOOR PLAN -TOWER-D

RTEC TRADE CENTER  
SECTOR-132, NOIDA

DATE-04.12.2018

ARCHITECTS  
PN DESIGN CONSULTING LLP.  
Unit No. 101, 102, 103, 1000



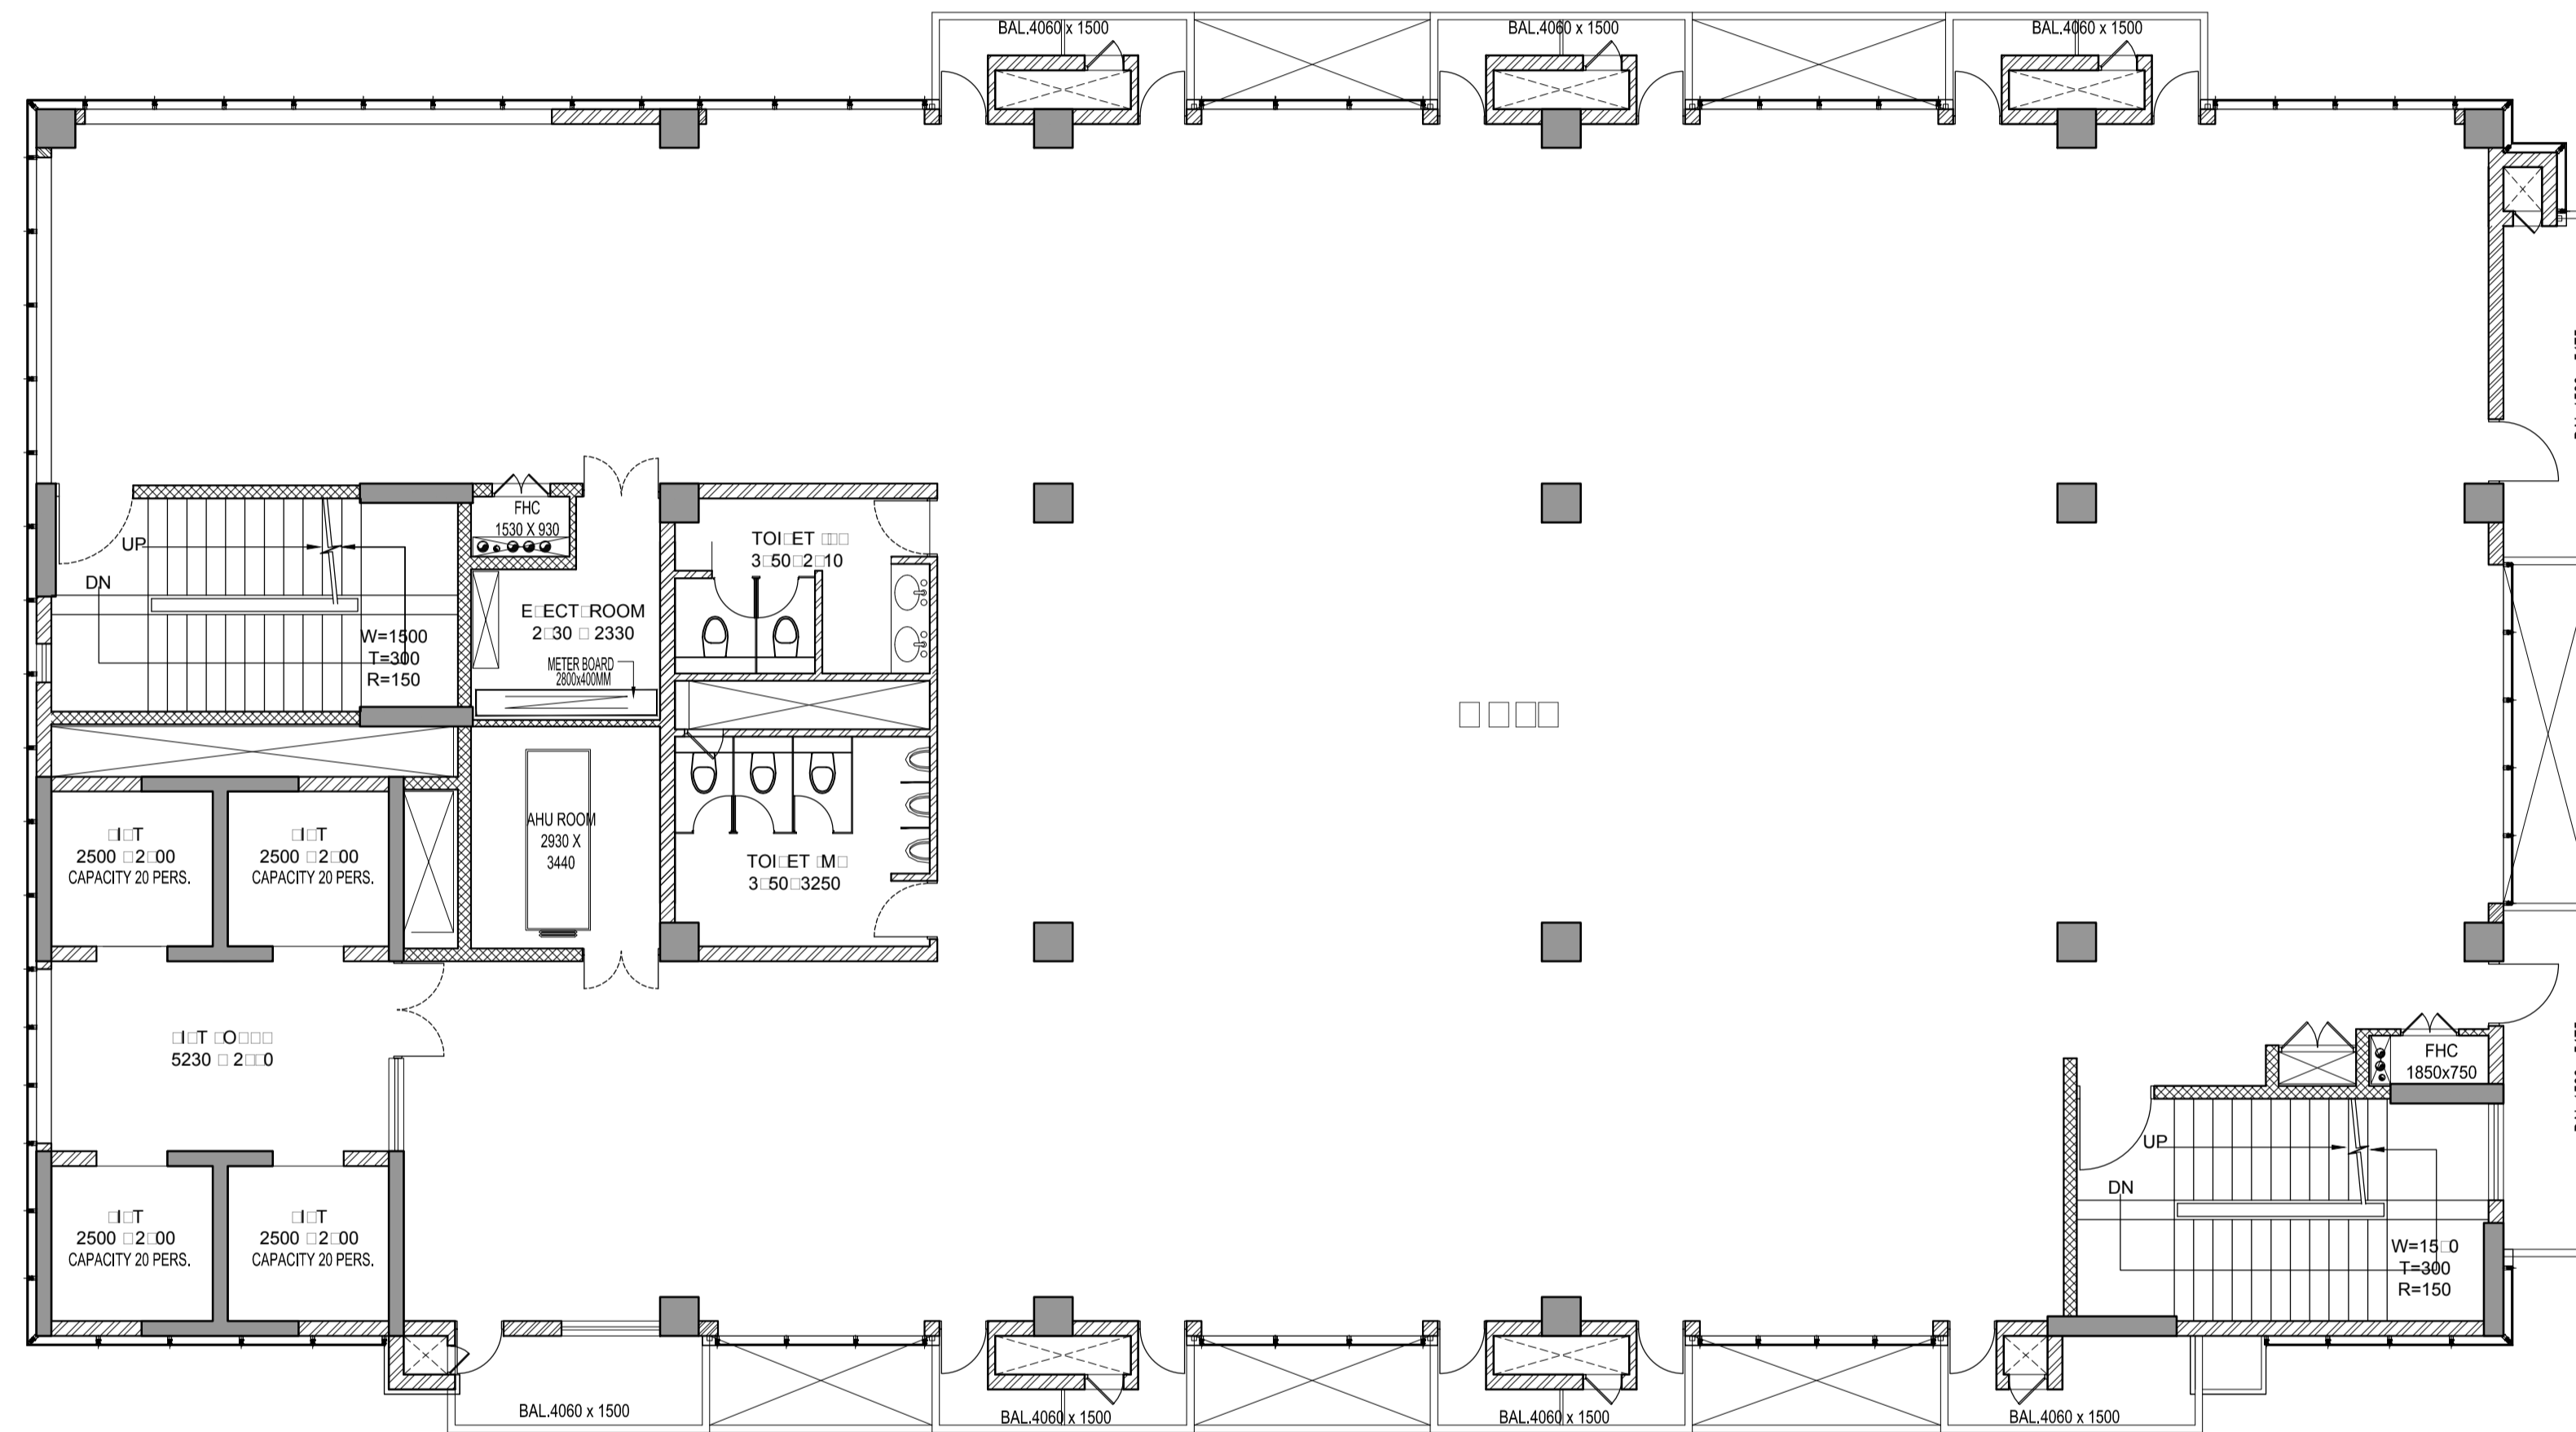

TOP.1 18<sup>TH</sup> FLOOR PLAN  
TO ER-D

NOTES:
o All Dimensions are in MM
o The contractor shall verify all dimensions, details, specifications & site conditions & shall report any error, omission and/or anomaly to the architect before commencement of work.
o For construction purposes, the dimensions shall not be measured directly from the drawings. The drawings shall not be used for construction until they are issued for construction.
o This drawing is the property of the architect and it should not be copied and reproduced for any other purpose for which was issued, without the prior permission of the architect.

FLOOR LEVELS TOWERS table with columns: FLOOR TYPE, FLOOR FIN. LVL., TOP OF SLAB LVL.

FLOOR LEVELS I.S. BLOCK table with columns: S.NO., FLOOR TYPE, FLOOR FIN. LVL., TOP OF SLAB LVL.

DOOR WINDOW SCHEDULE table with columns: TYPE, SIZE, CILL LVL, UNTEL LVL, REMARK.

LEGEND table with columns: SYMBOL, BRICK MASONRY 115 / 230THK, BLOCK MASONRY 100 / 200THK.

R4 ADDED RAMP IN ALL LIFT LOBBIES
R3 REVISED TERRACE AREA & TERRACE TYPING NON TOWER AREA
R2 ADDED BLOCK MASONRY & STAIRCASE WINDOW
R1 REVISION WINDOW SCHEDULE, SHUTTERING AREA & WINDOW TYPE.

STRUCTURE CONSULTANTS
T C STRUCTURAL CONSULTANTS PVT. LTD.

SERVICE CONSULTANTS
GENOR-ATHE CONSULTING ENGINEERS

CLIENT
Urtech India Developers Pvt. Ltd.

PROJECT
URBTECH TRADE CENTER SECTOR-132, NOIDA

DRAWING TITLE
2nd BASEMENT FLOOR PLAN


ARCHITECTS
DESIGN FORUM OF ARCHITECTS

C-10, SECTOR-7, NOIDA
TEL: 0120-4401000, FAX: 0120-4401011
E-MAIL: dfoconsultants@gmail.com

Scale: 1:200 NORTH
Date: 19.05.2014

Drawn: Ranvir
Checked: Manoj

CREG. NO. UTC/B2/A-004 R4

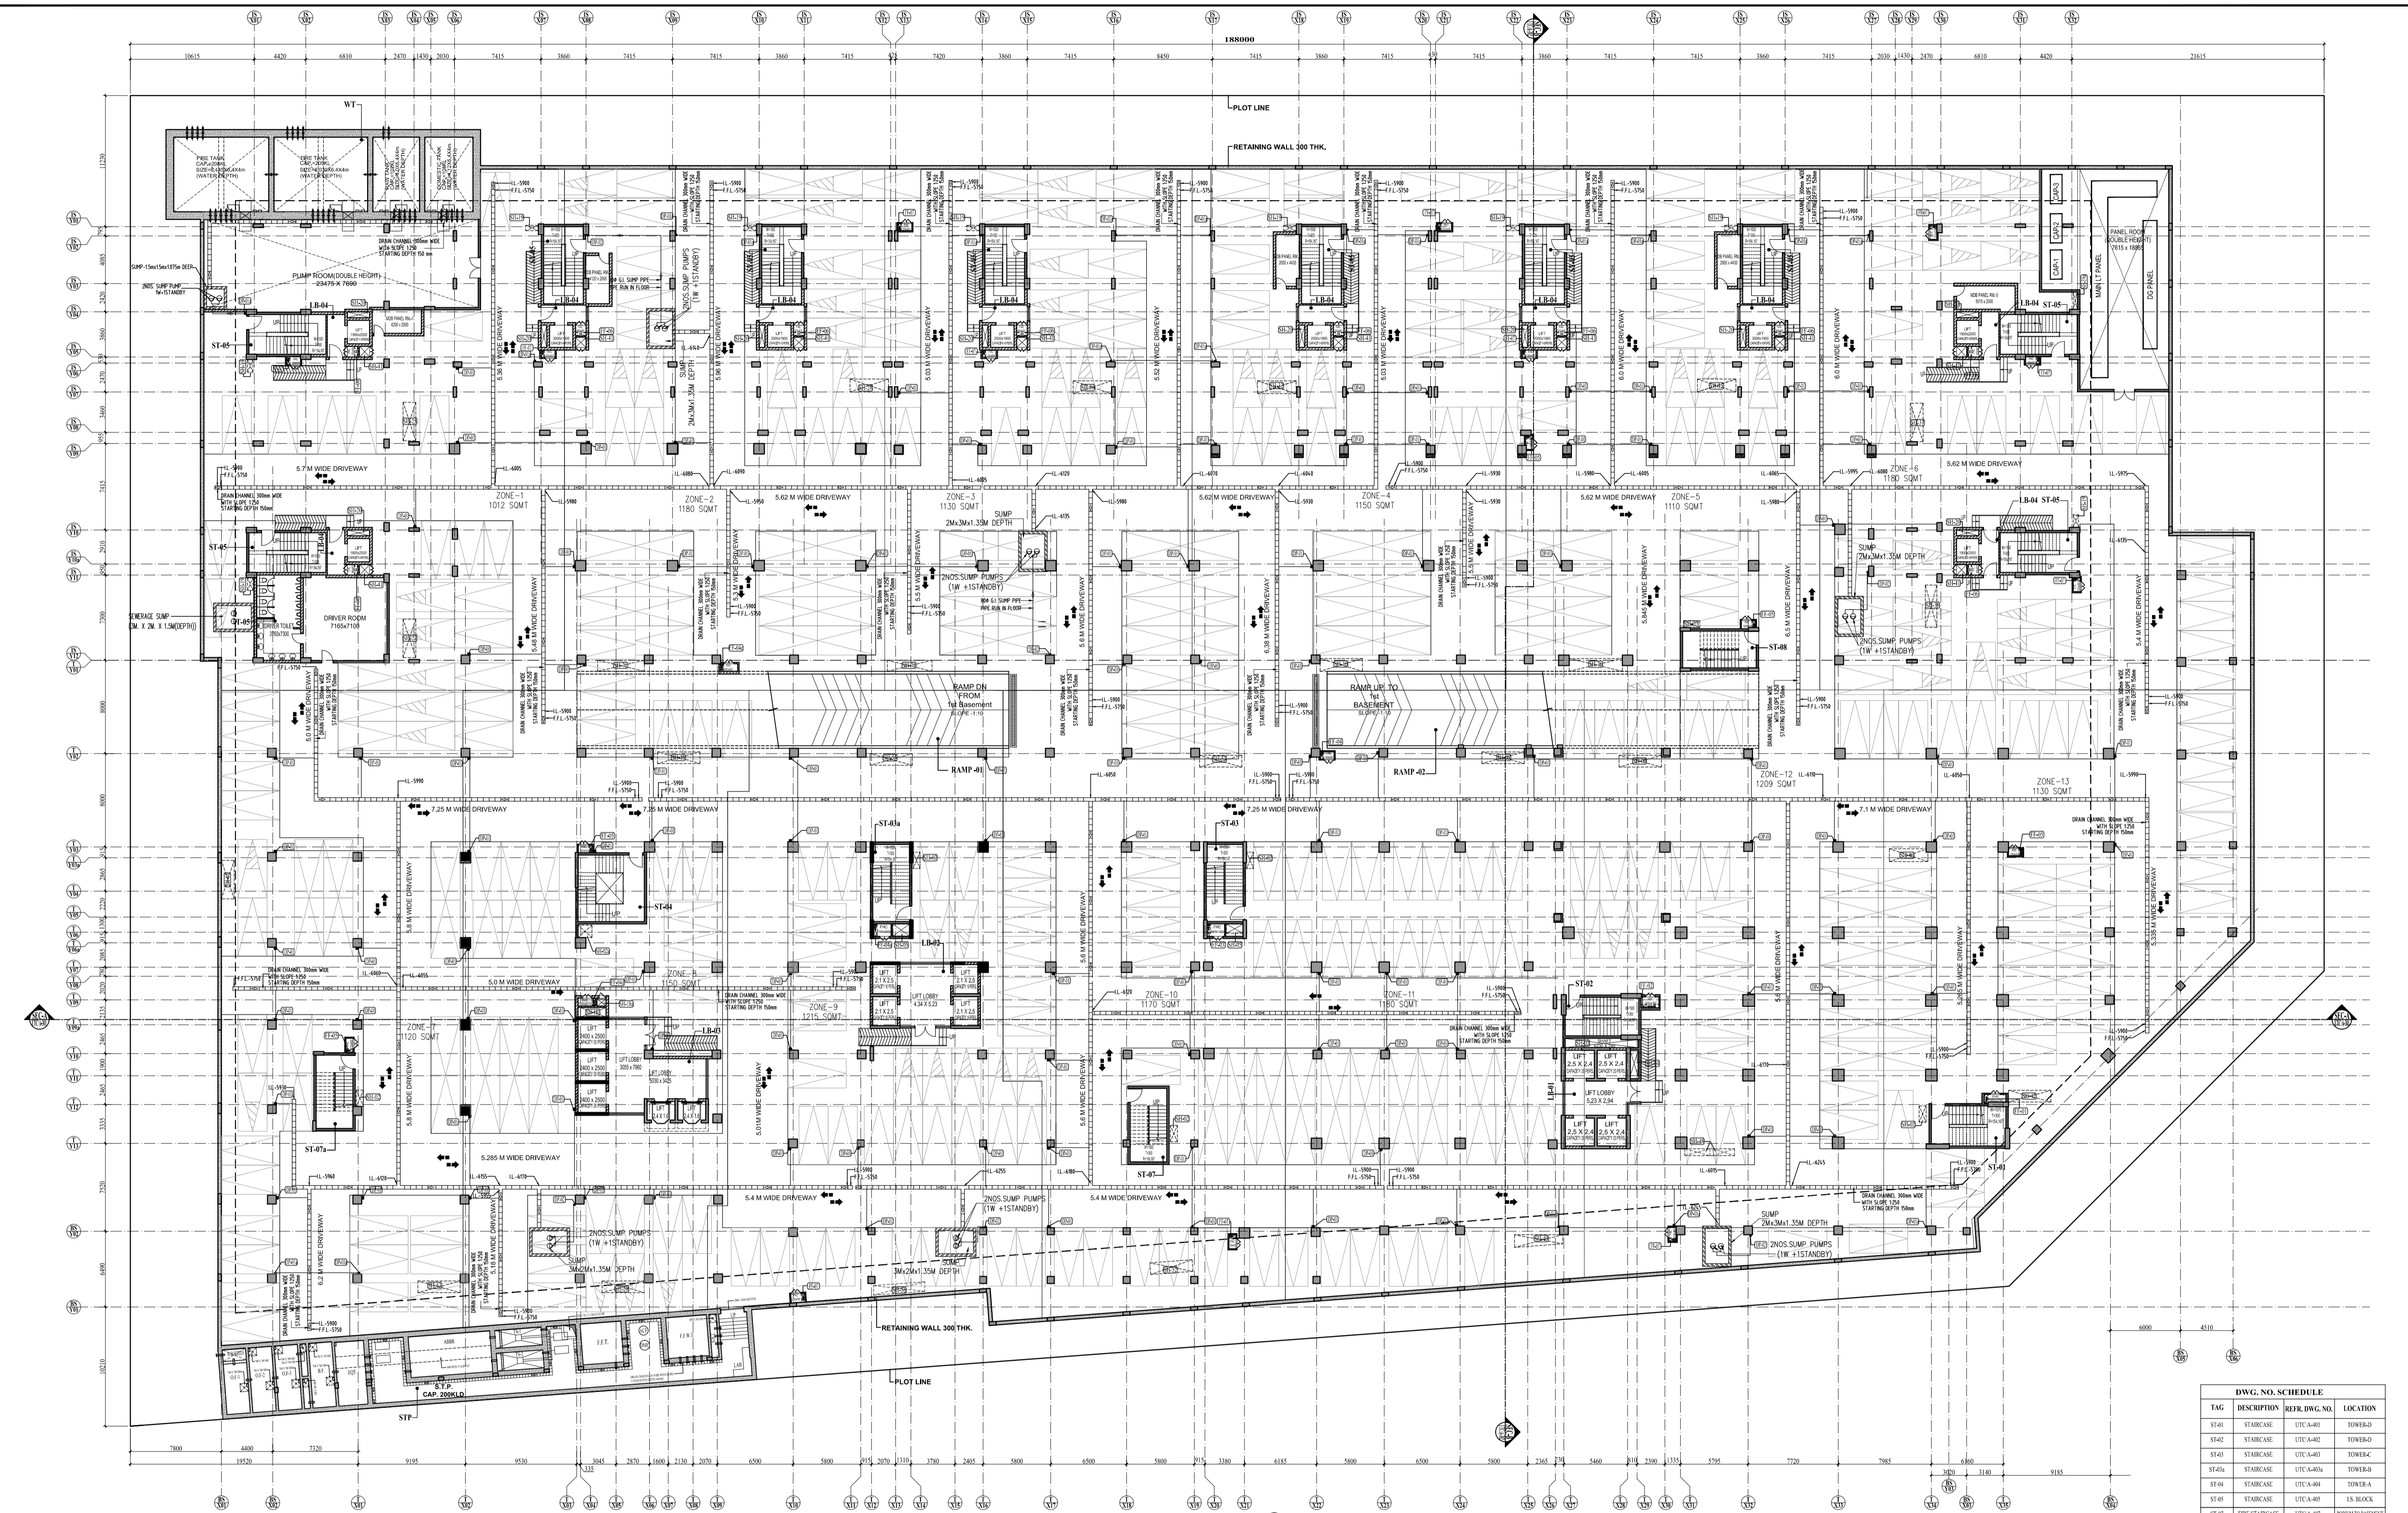

SECOND BASEMENT FLOOR PLAN (SCALE: 1:200)

SHAFT SCHEDULE TOWER-A table with columns: S.NO., SHAFT SIZE, SHAFT DESCRIPTION, START AT, TERMINATE AT.

SHAFT SCHEDULE TOWER-B table with columns: S.NO., SHAFT SIZE, SHAFT DESCRIPTION, START AT, TERMINATE AT.

SHAFT SCHEDULE TOWER-C table with columns: S.NO., SHAFT SIZE, SHAFT DESCRIPTION, START AT, TERMINATE AT.

SHAFT SCHEDULE I.S. BLOCK table with columns: S.NO., SHAFT SIZE, SHAFT DESCRIPTION, START AT, TERMINATE AT.

SHAFT SCHEDULE NON TOWER AREA table with columns: S.NO., SHAFT SIZE, SHAFT DESCRIPTION, START AT, TERMINATE AT.

DWG. NO. SCHEDULE table with columns: TAG, DESCRIPTION, REF. DWG. NO., LOCATION.

NOTE: ALL LIFT LOBBY FIN. FL. LVL. + 450 FROM BASEMENT FIN. FL. LVL.